

PROPOSED ALTERATIONS & ADDITIONS


11 LINDA CRESCENT,  
HAWTHORN VIC 3122



5 Existing South-West Elevation  
EX-01 1 : 100




3 Existing North-West Elevation  
EX-01 1 : 100

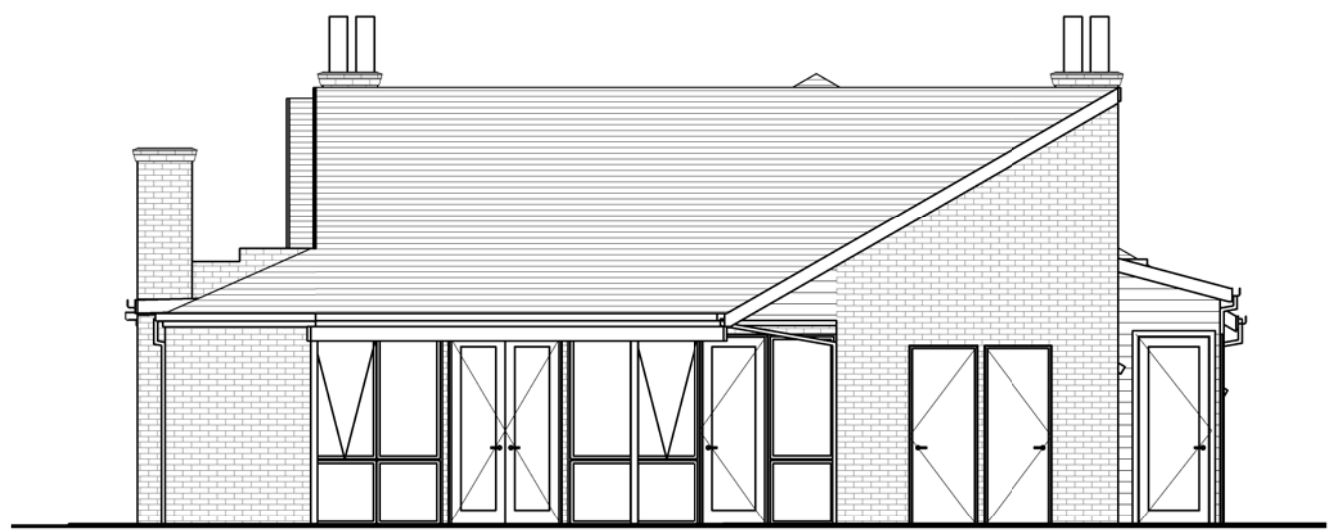

2 Existing North-East Elevation  
EX-01 1 : 100



4 Existing South-East Elevation  
EX-01 1 : 100

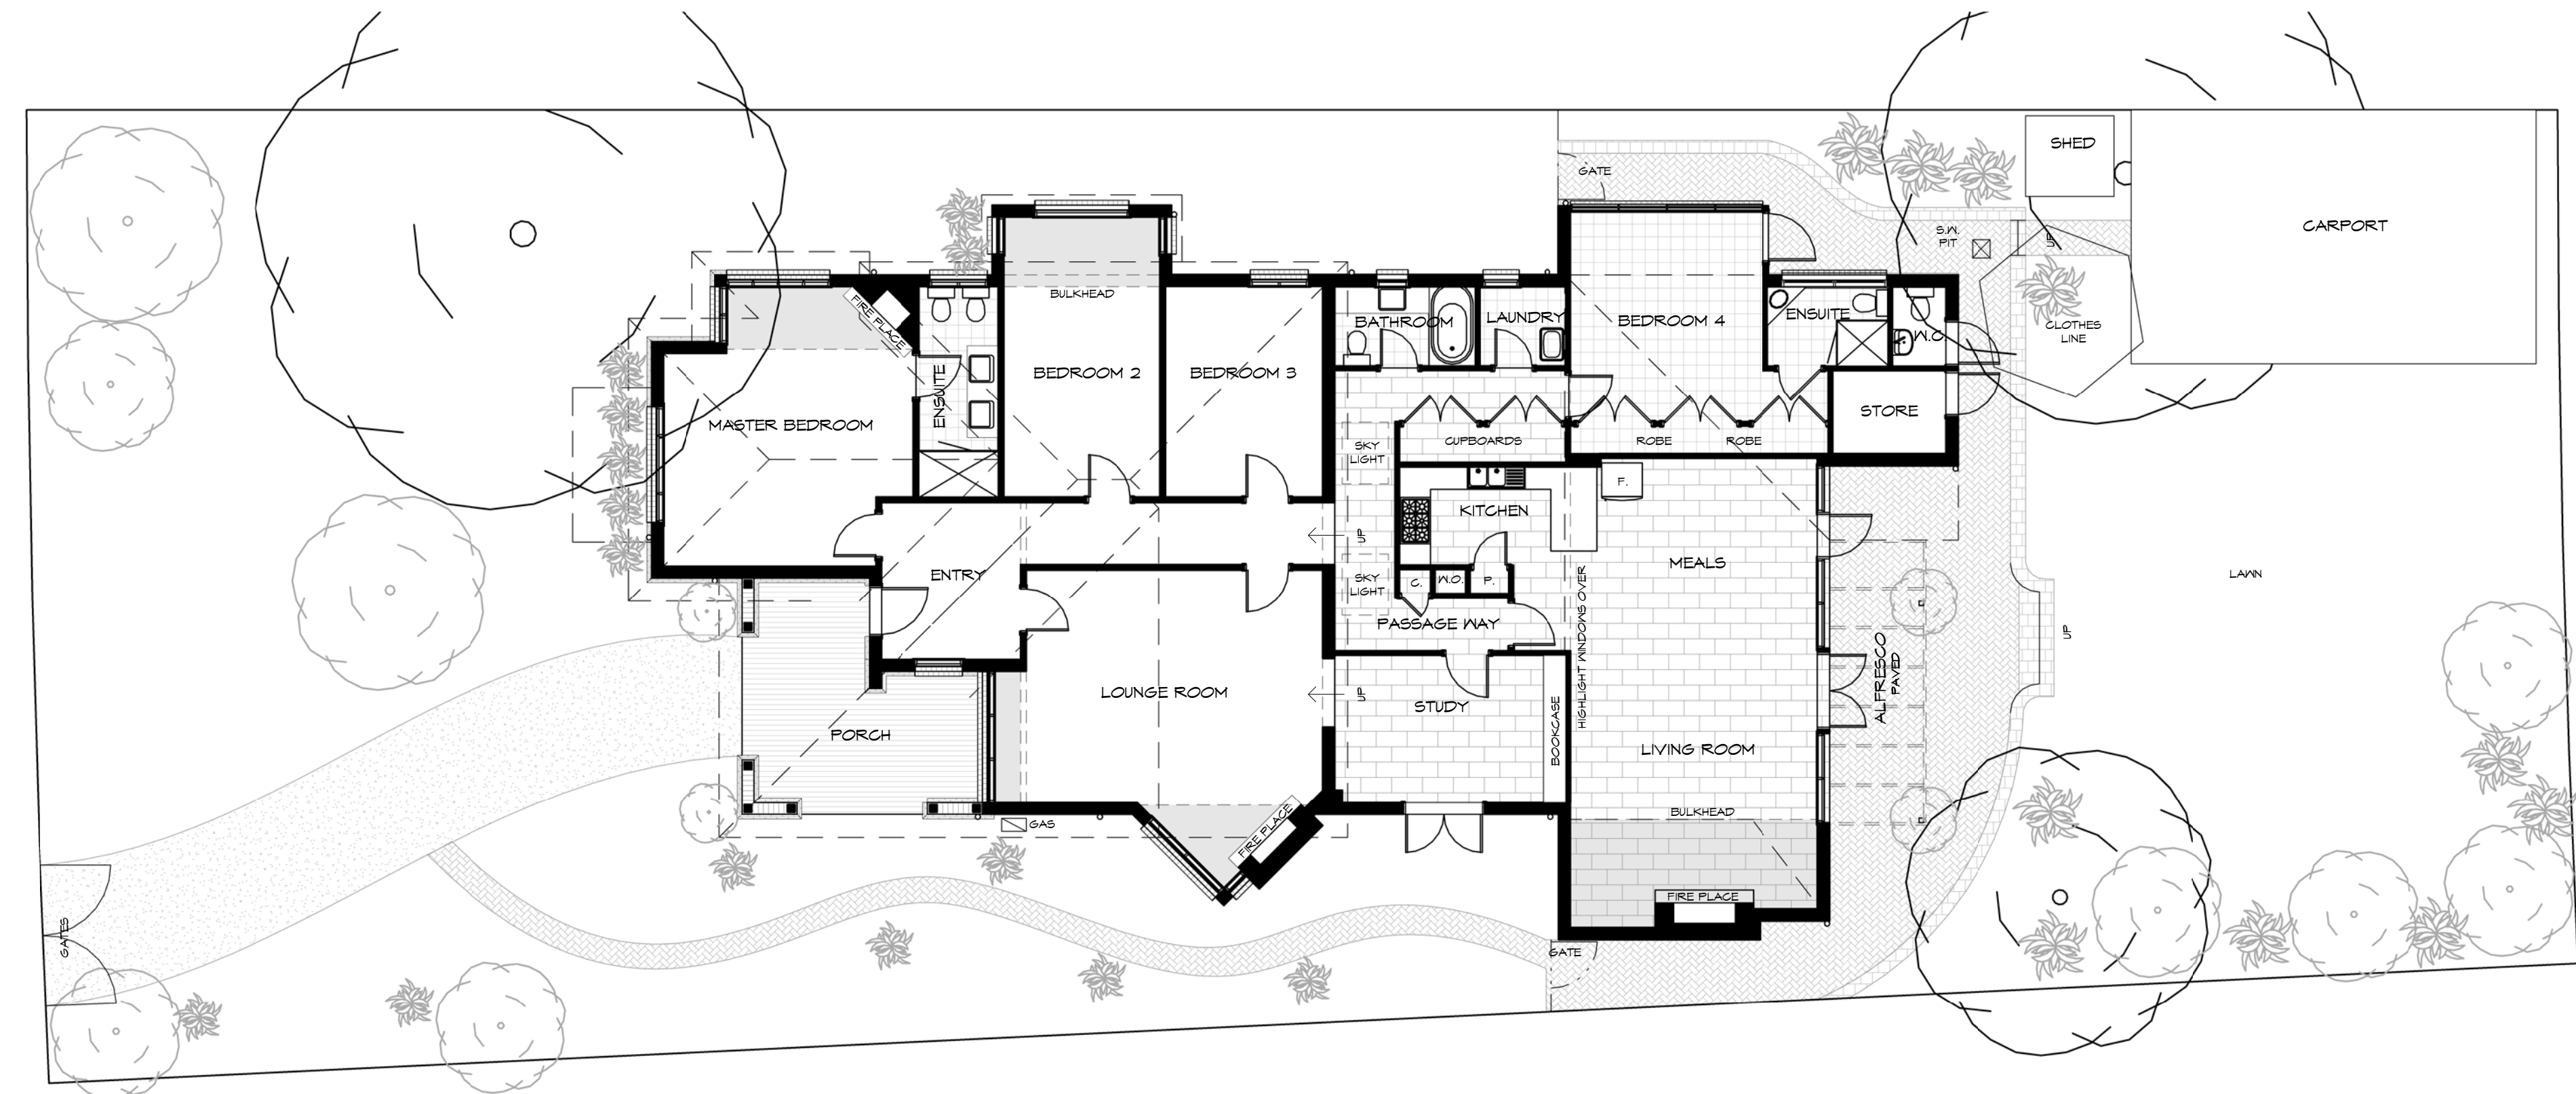

1 Existing Floor Plan  
EX-01 1 : 100





PROPOSED ALTERATIONS & ADDITIONS


11 LINDA CRESCENT,  
HAWTHORN VIC 3122



4 Proposed South-West Elevation  
A-01 1 : 100




2 Proposed North-West Elevation  
A-01 1 : 100

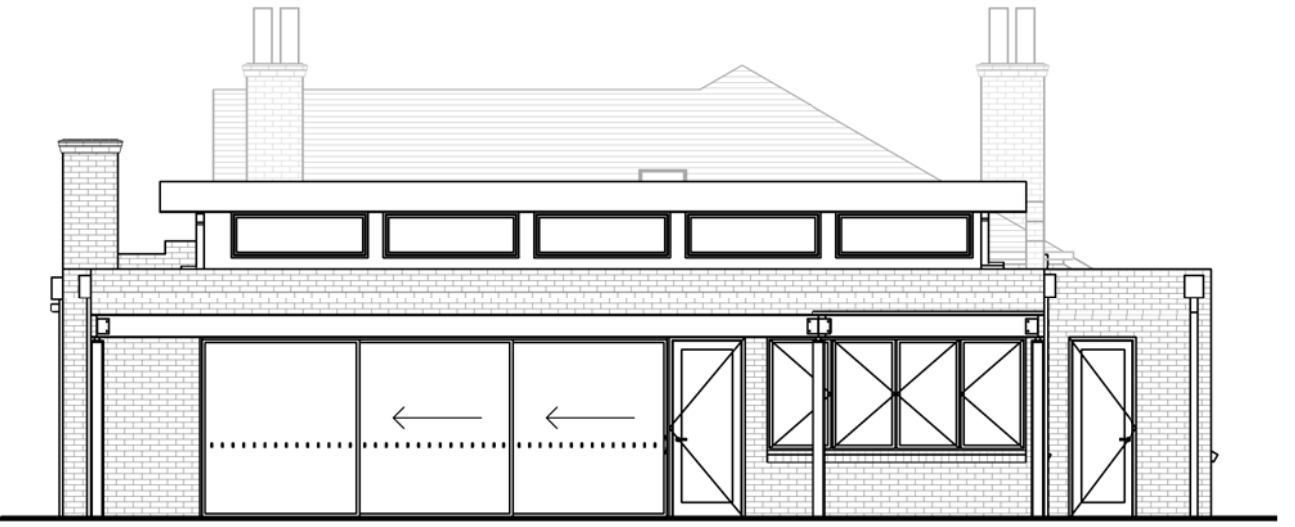

3 Proposed North-East Elevation  
A-01 1 : 100



5 Proposed South-East Elevation  
A-01 1 : 100

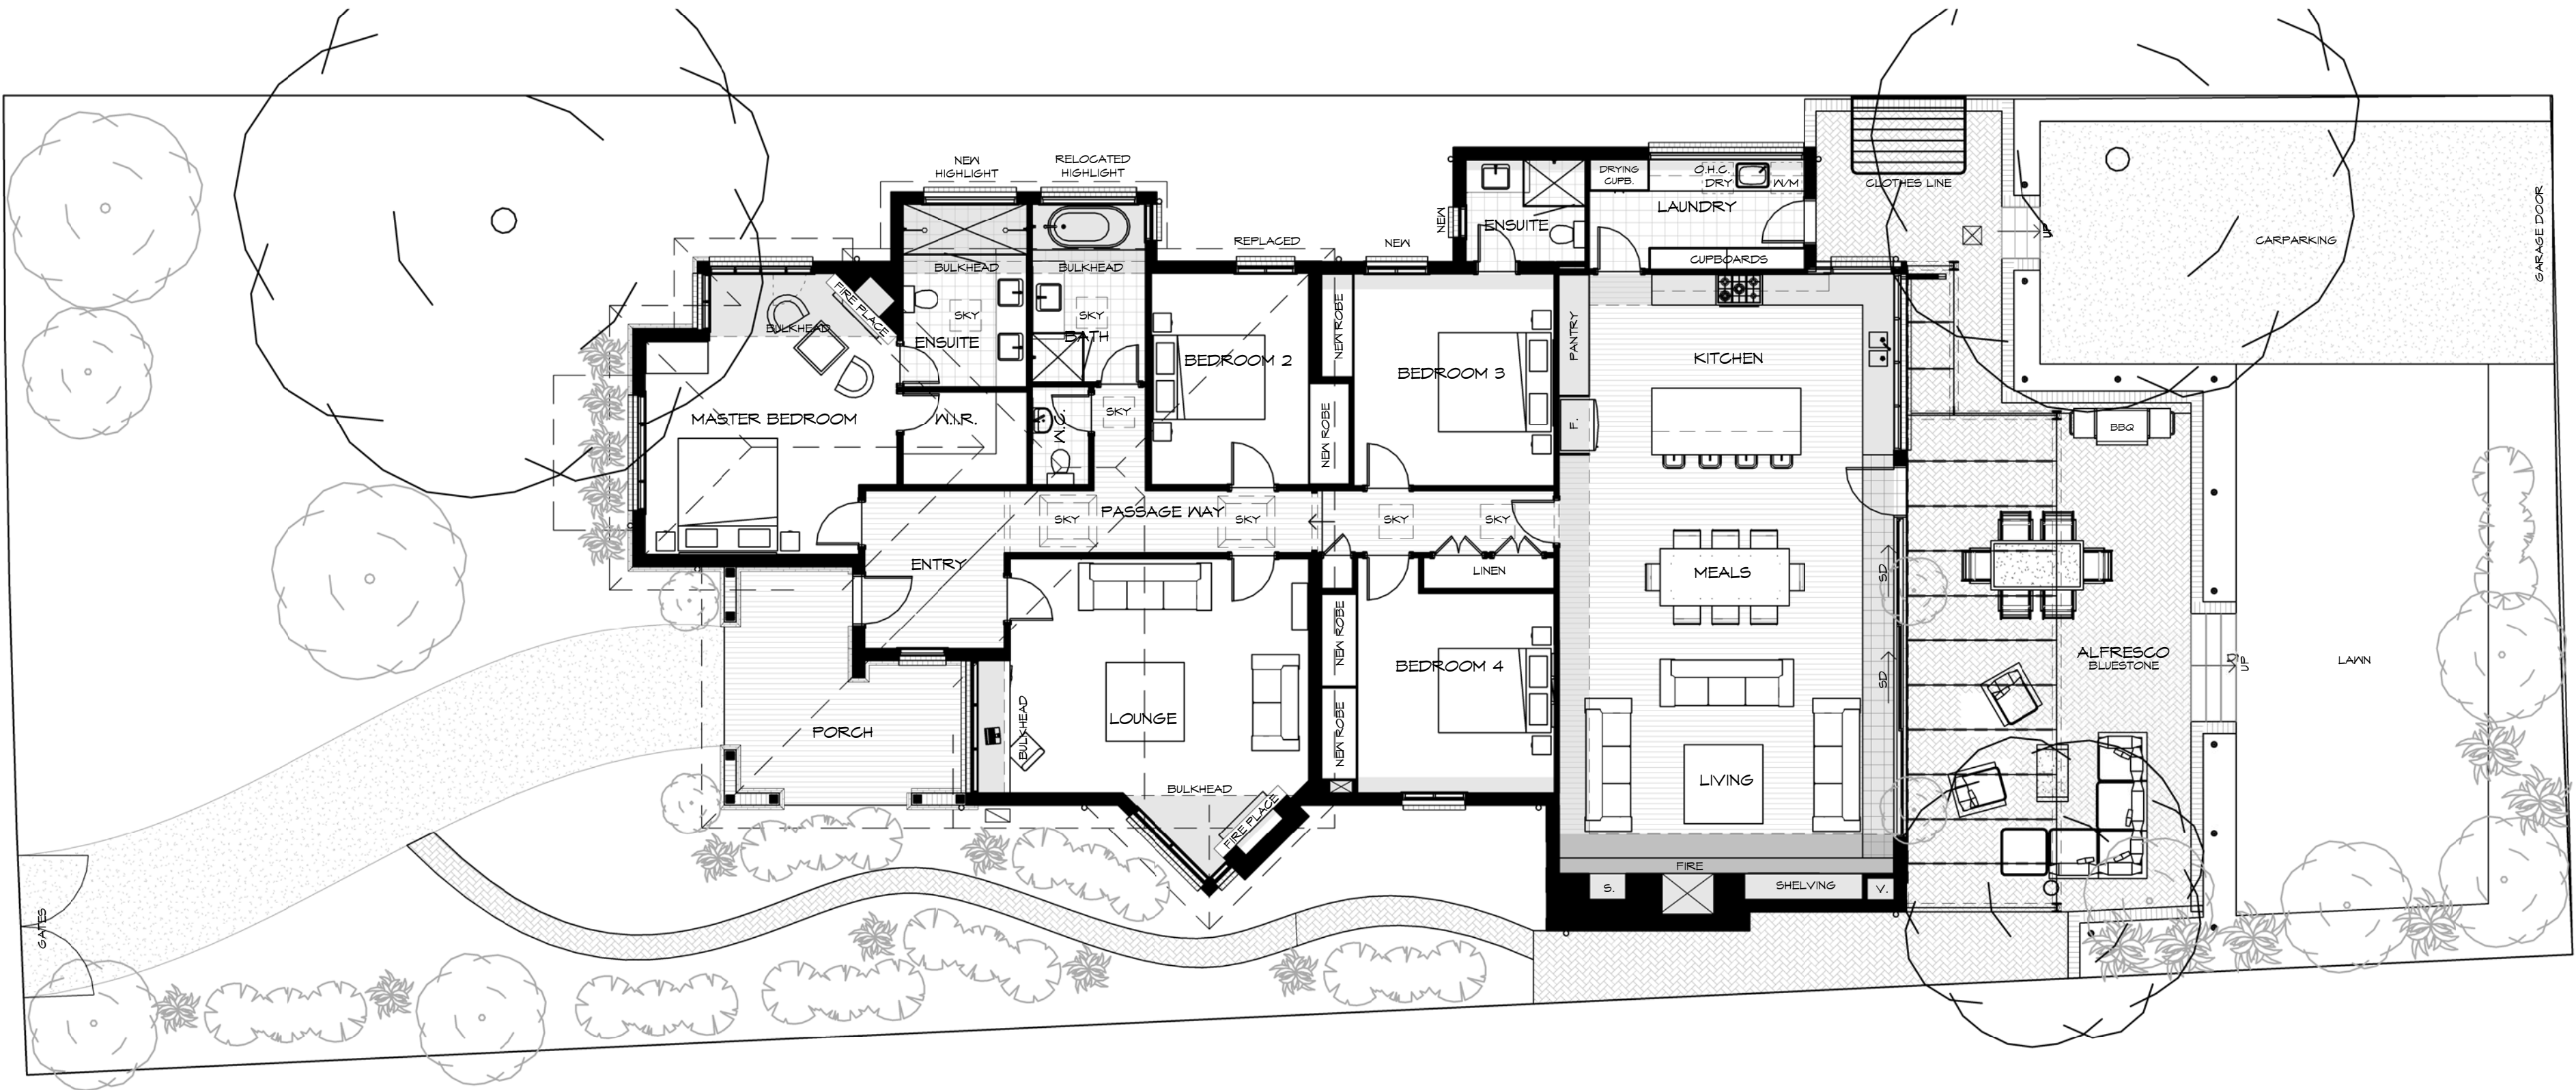

1 Proposed Floor Plan  
A-01 1 : 100

PROPOSED PLANS  
SCALE: 1 : 100

