


Four Unit Development

359 - 361 Warburton Hwy, Wandin North

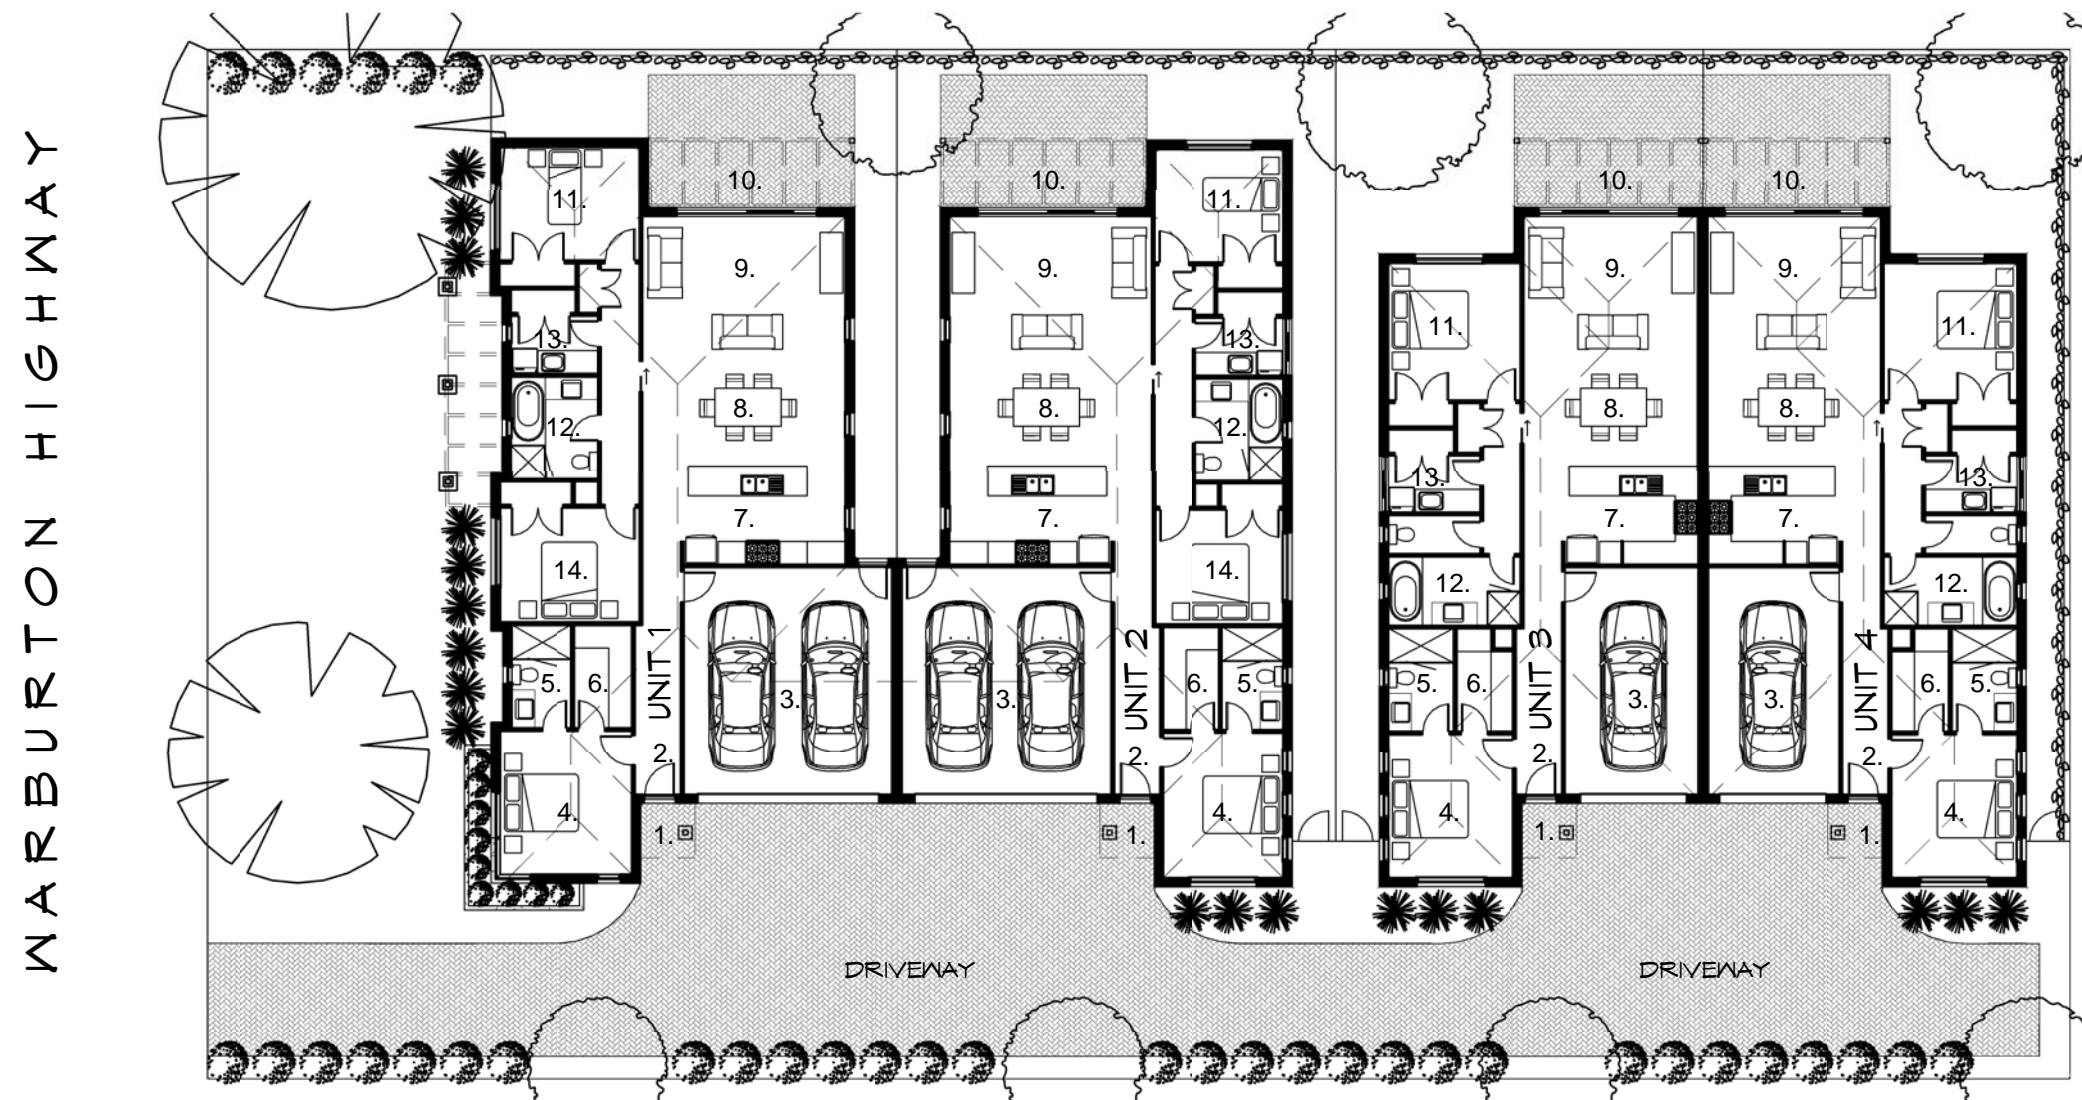


- 1. Porch.
- 2. Entry.
- 3. Garage.
- 4. Master Bedroom.
- 5. Ensuite.
- 6. Walk in robe.
- 7. Kitchen.
- 8. Meals.
- 9. Living.
- 10. Alfresco.
- 11. Bed 2.
- 12. Bathroom.
- 13. Laundry.
- 14. Bed 3.

Building Areas		
Name	Area (m2)	Area (Sq.)
UNIT 1 (incl garage)	172.86	18.61
UNIT 2 (incl garage)	169.09	18.20
UNIT 3 (incl garage)	138.64	14.92
UNIT 4 (incl garage)	138.64	14.92
Grand total	619.23	66.65

Ground Floor Plans

SCALE: As indicated

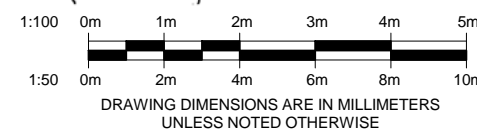

Four Unit Development

359 - 361 Warburton Hwy, Wandin North



4 South-West Elevation
SK-02 1 : 200



1 North-East Elevation
SK-02 1 : 200



3 South-East Elevation
SK-02 1 : 200



2 North-West Elevation
SK-02 1 : 200

Elevations
SCALE: 1 : 200

