


Three Unit Development

100 Ivanhoe Parade, Ivanhoe




ROSELAND GROVE

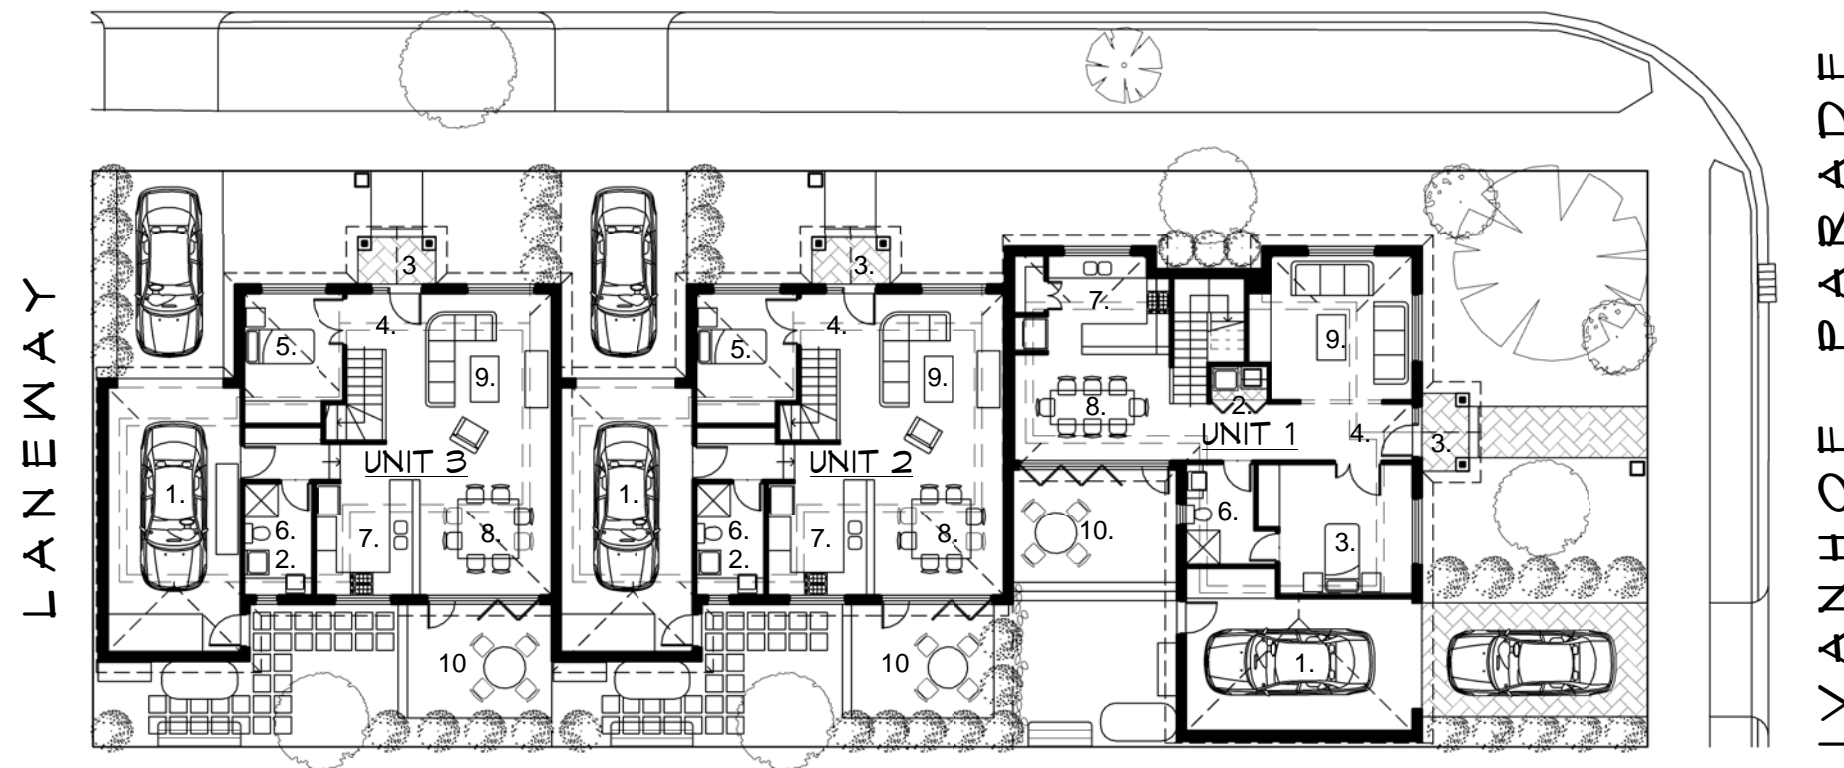


1. Garage.
2. Laundry.
3. Porch.
4. Entry.
5. Study/Bed 3
6. Bathroom.
7. Kitchen.
8. Meals.
9. Living.
10. Alfresco.
11. Bed 2.
12. Master Bedroom.
13. Ensuite.
14. Balcony.

Ground Floor Plan
SCALE: As indicated

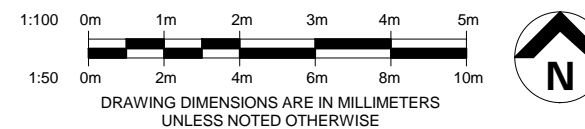

Three Unit Development

100 Ivanhoe Parade, Ivanhoe

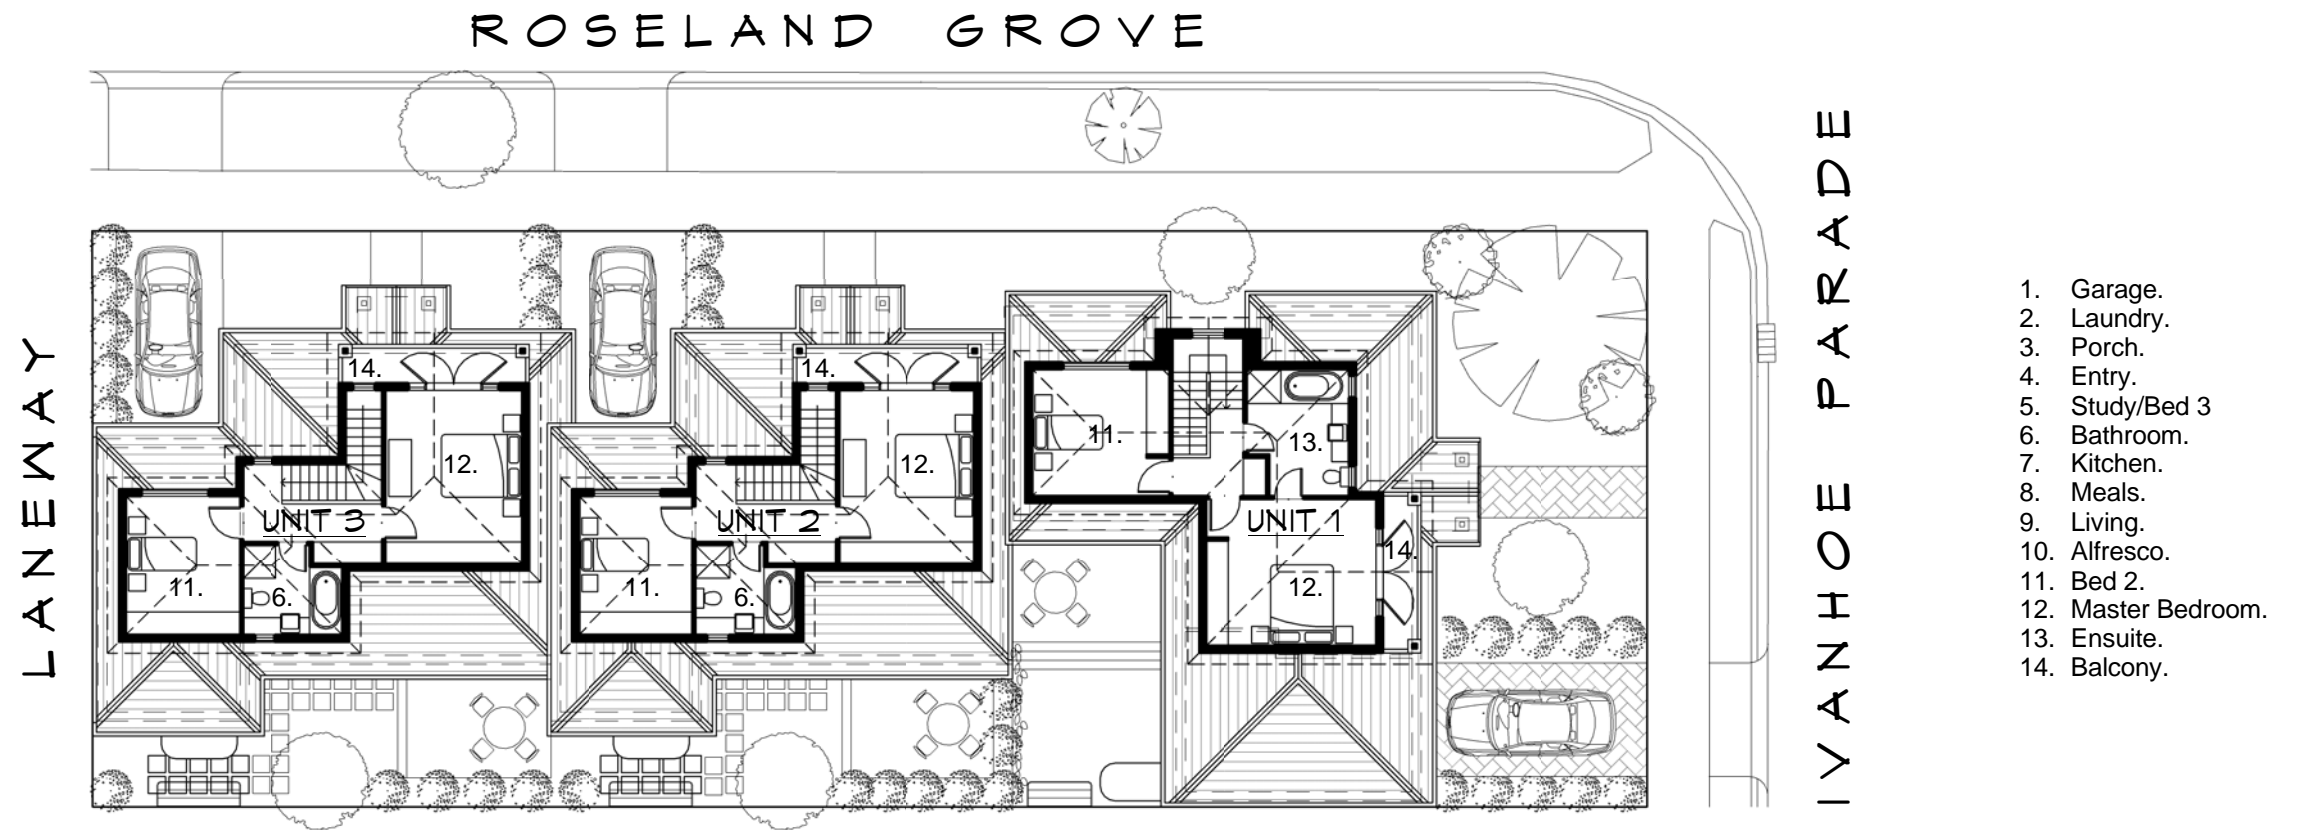

First Floor Plan
SCALE: As indicated

