



4 Cowra Street, Brighton

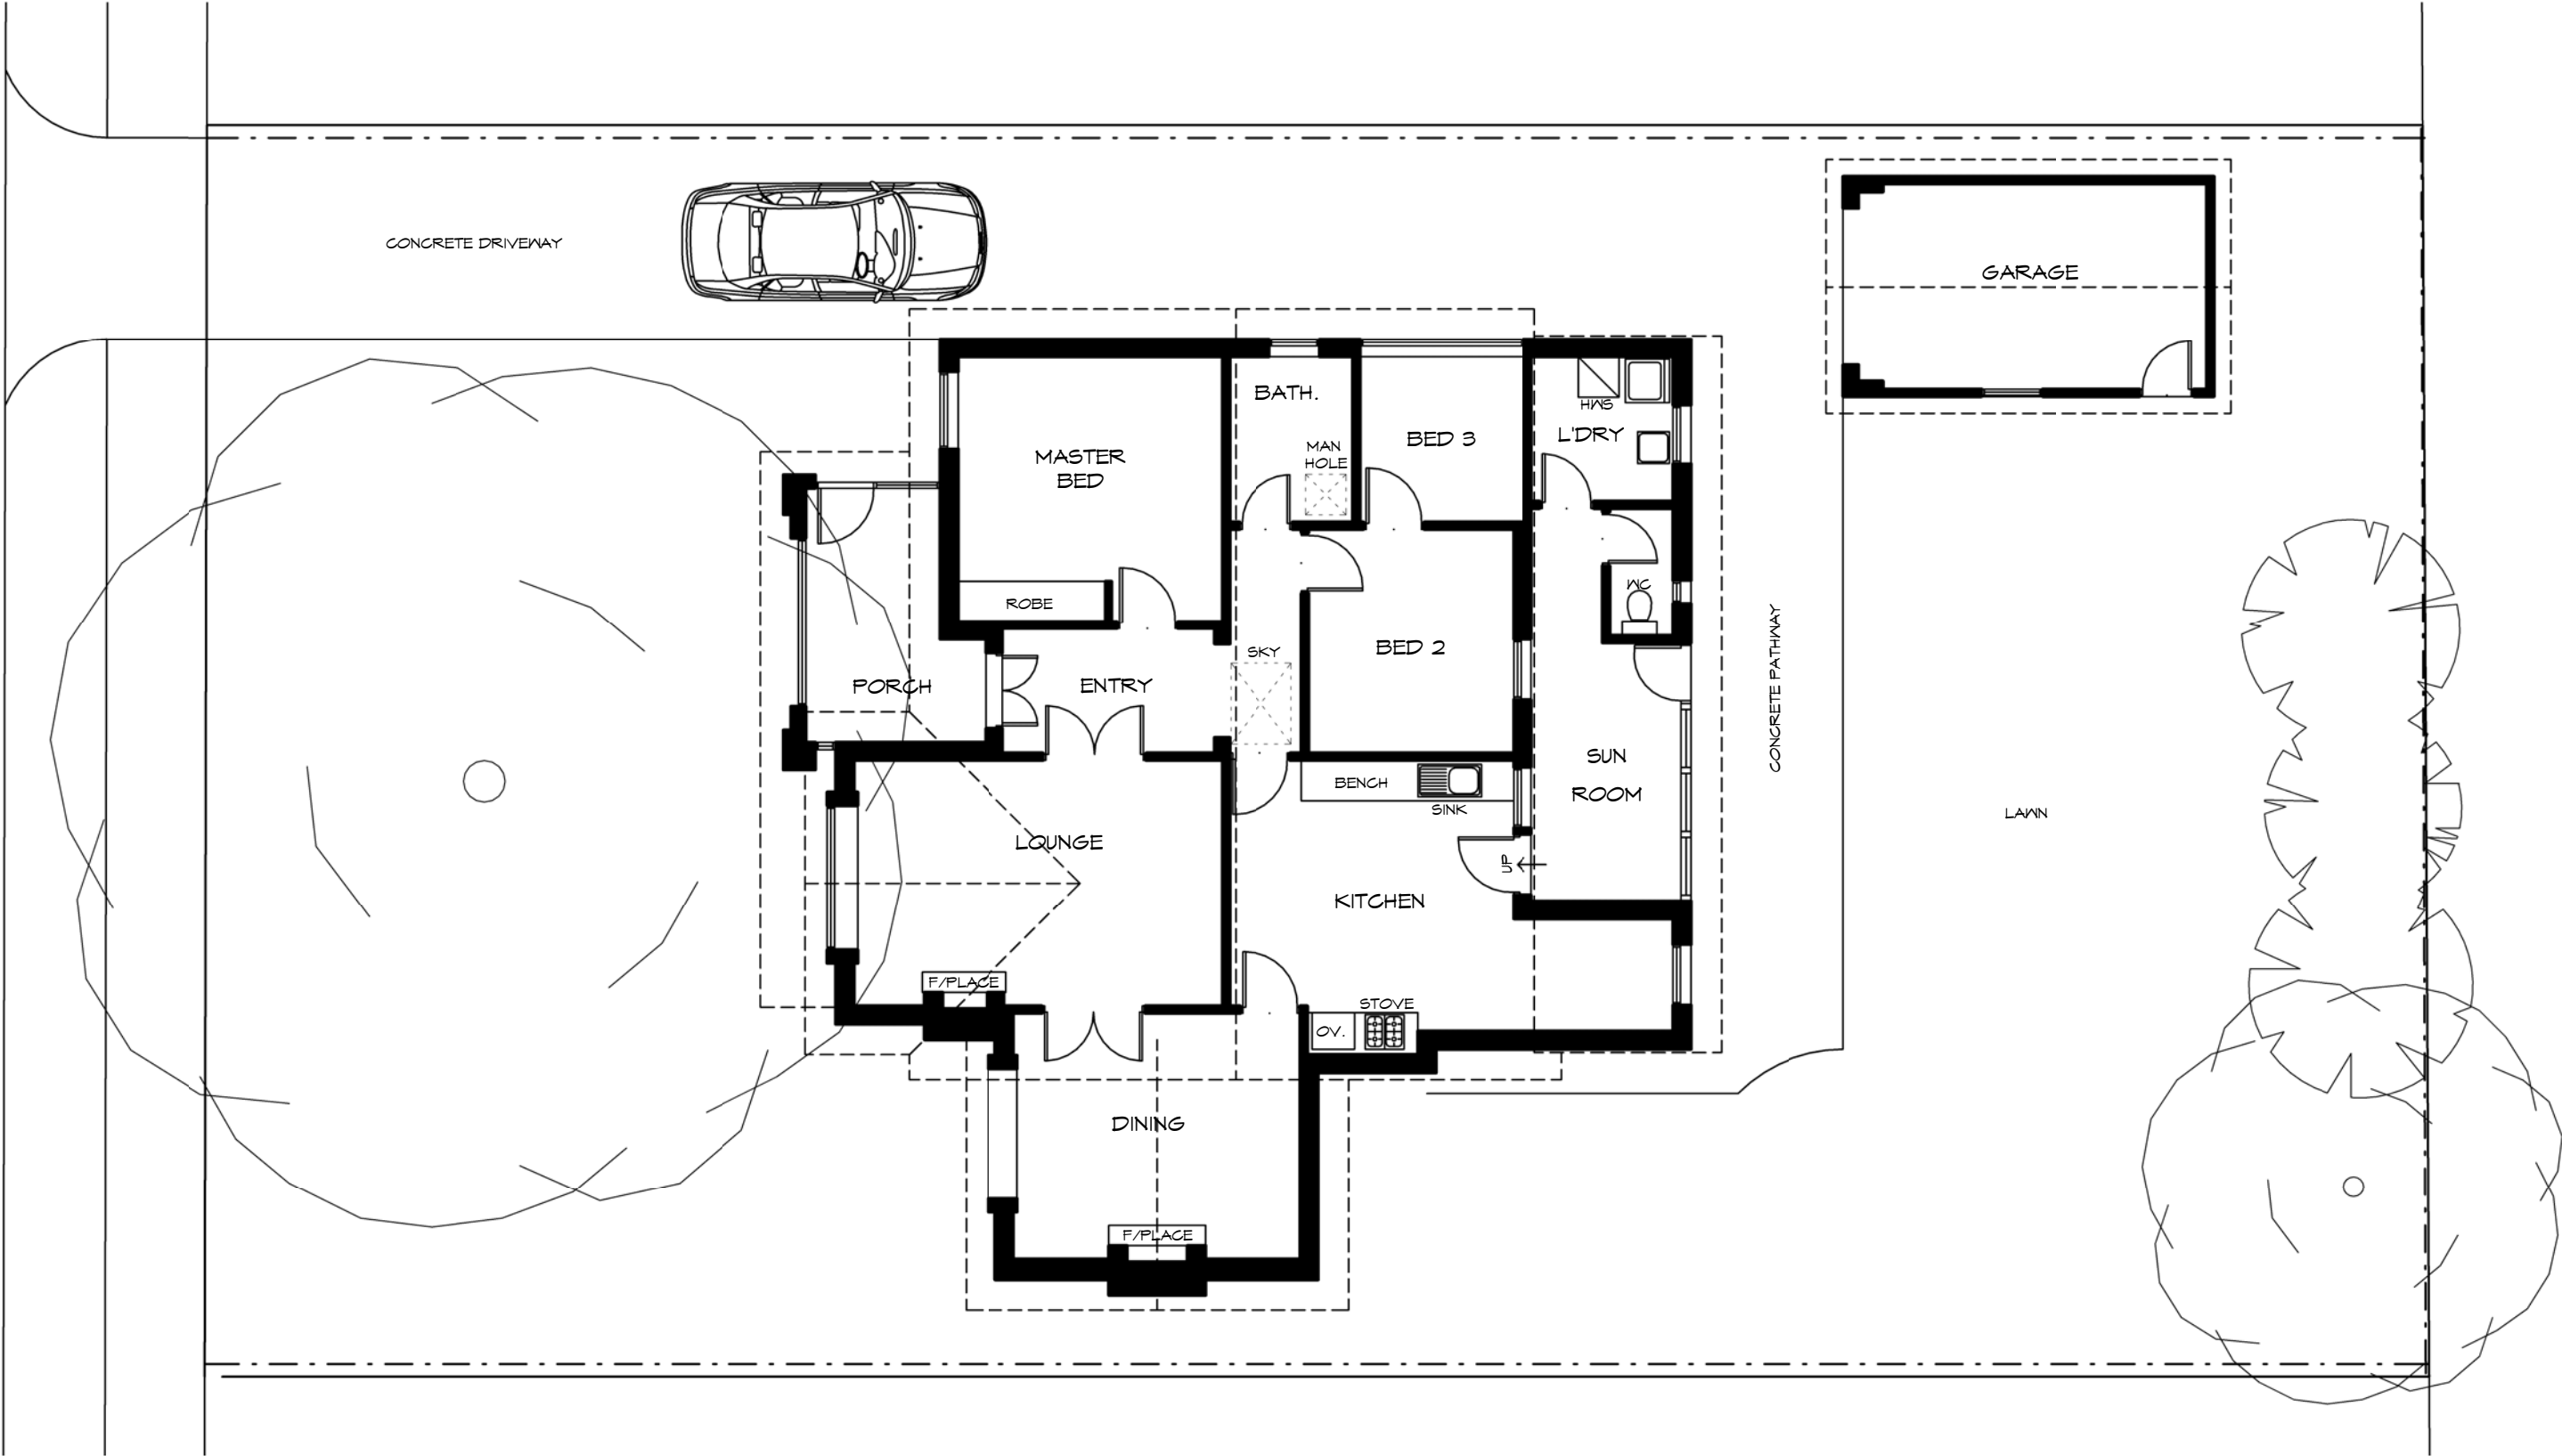

COWRA STREET



1 Existing North Elevation
EX-01 1 : 100

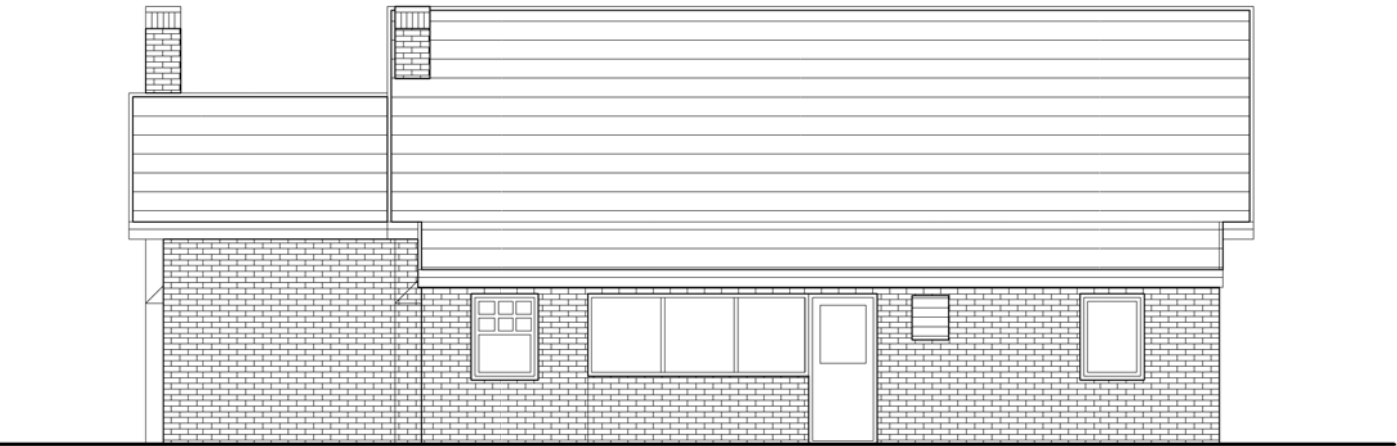


3 Existing South Elevation
EX-01 1 : 100

5 Existing Ground Floor
EX-01 1 : 100





2 Existing East Elevation
EX-01 1 : 100

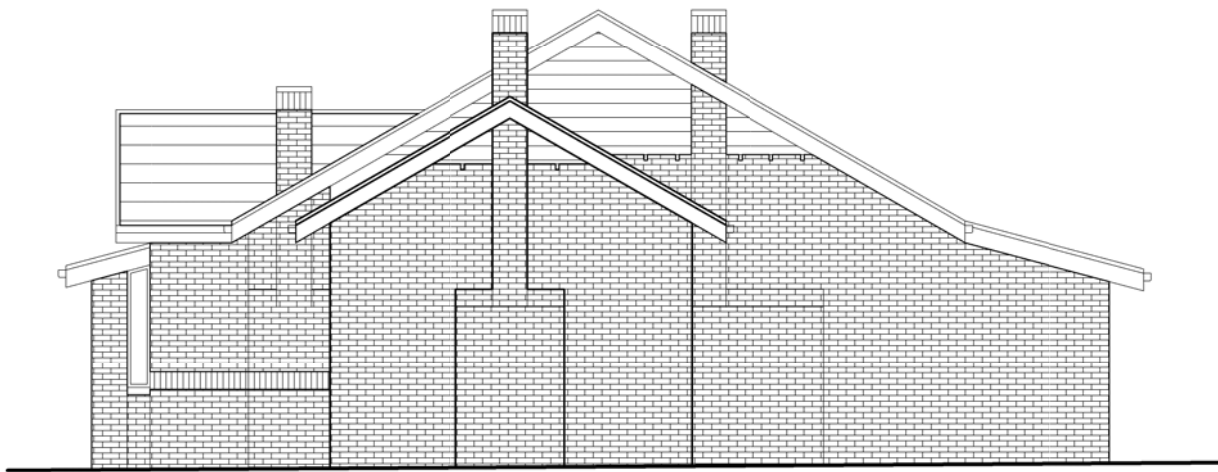

4 Existing West Elevation
EX-01 1 : 100



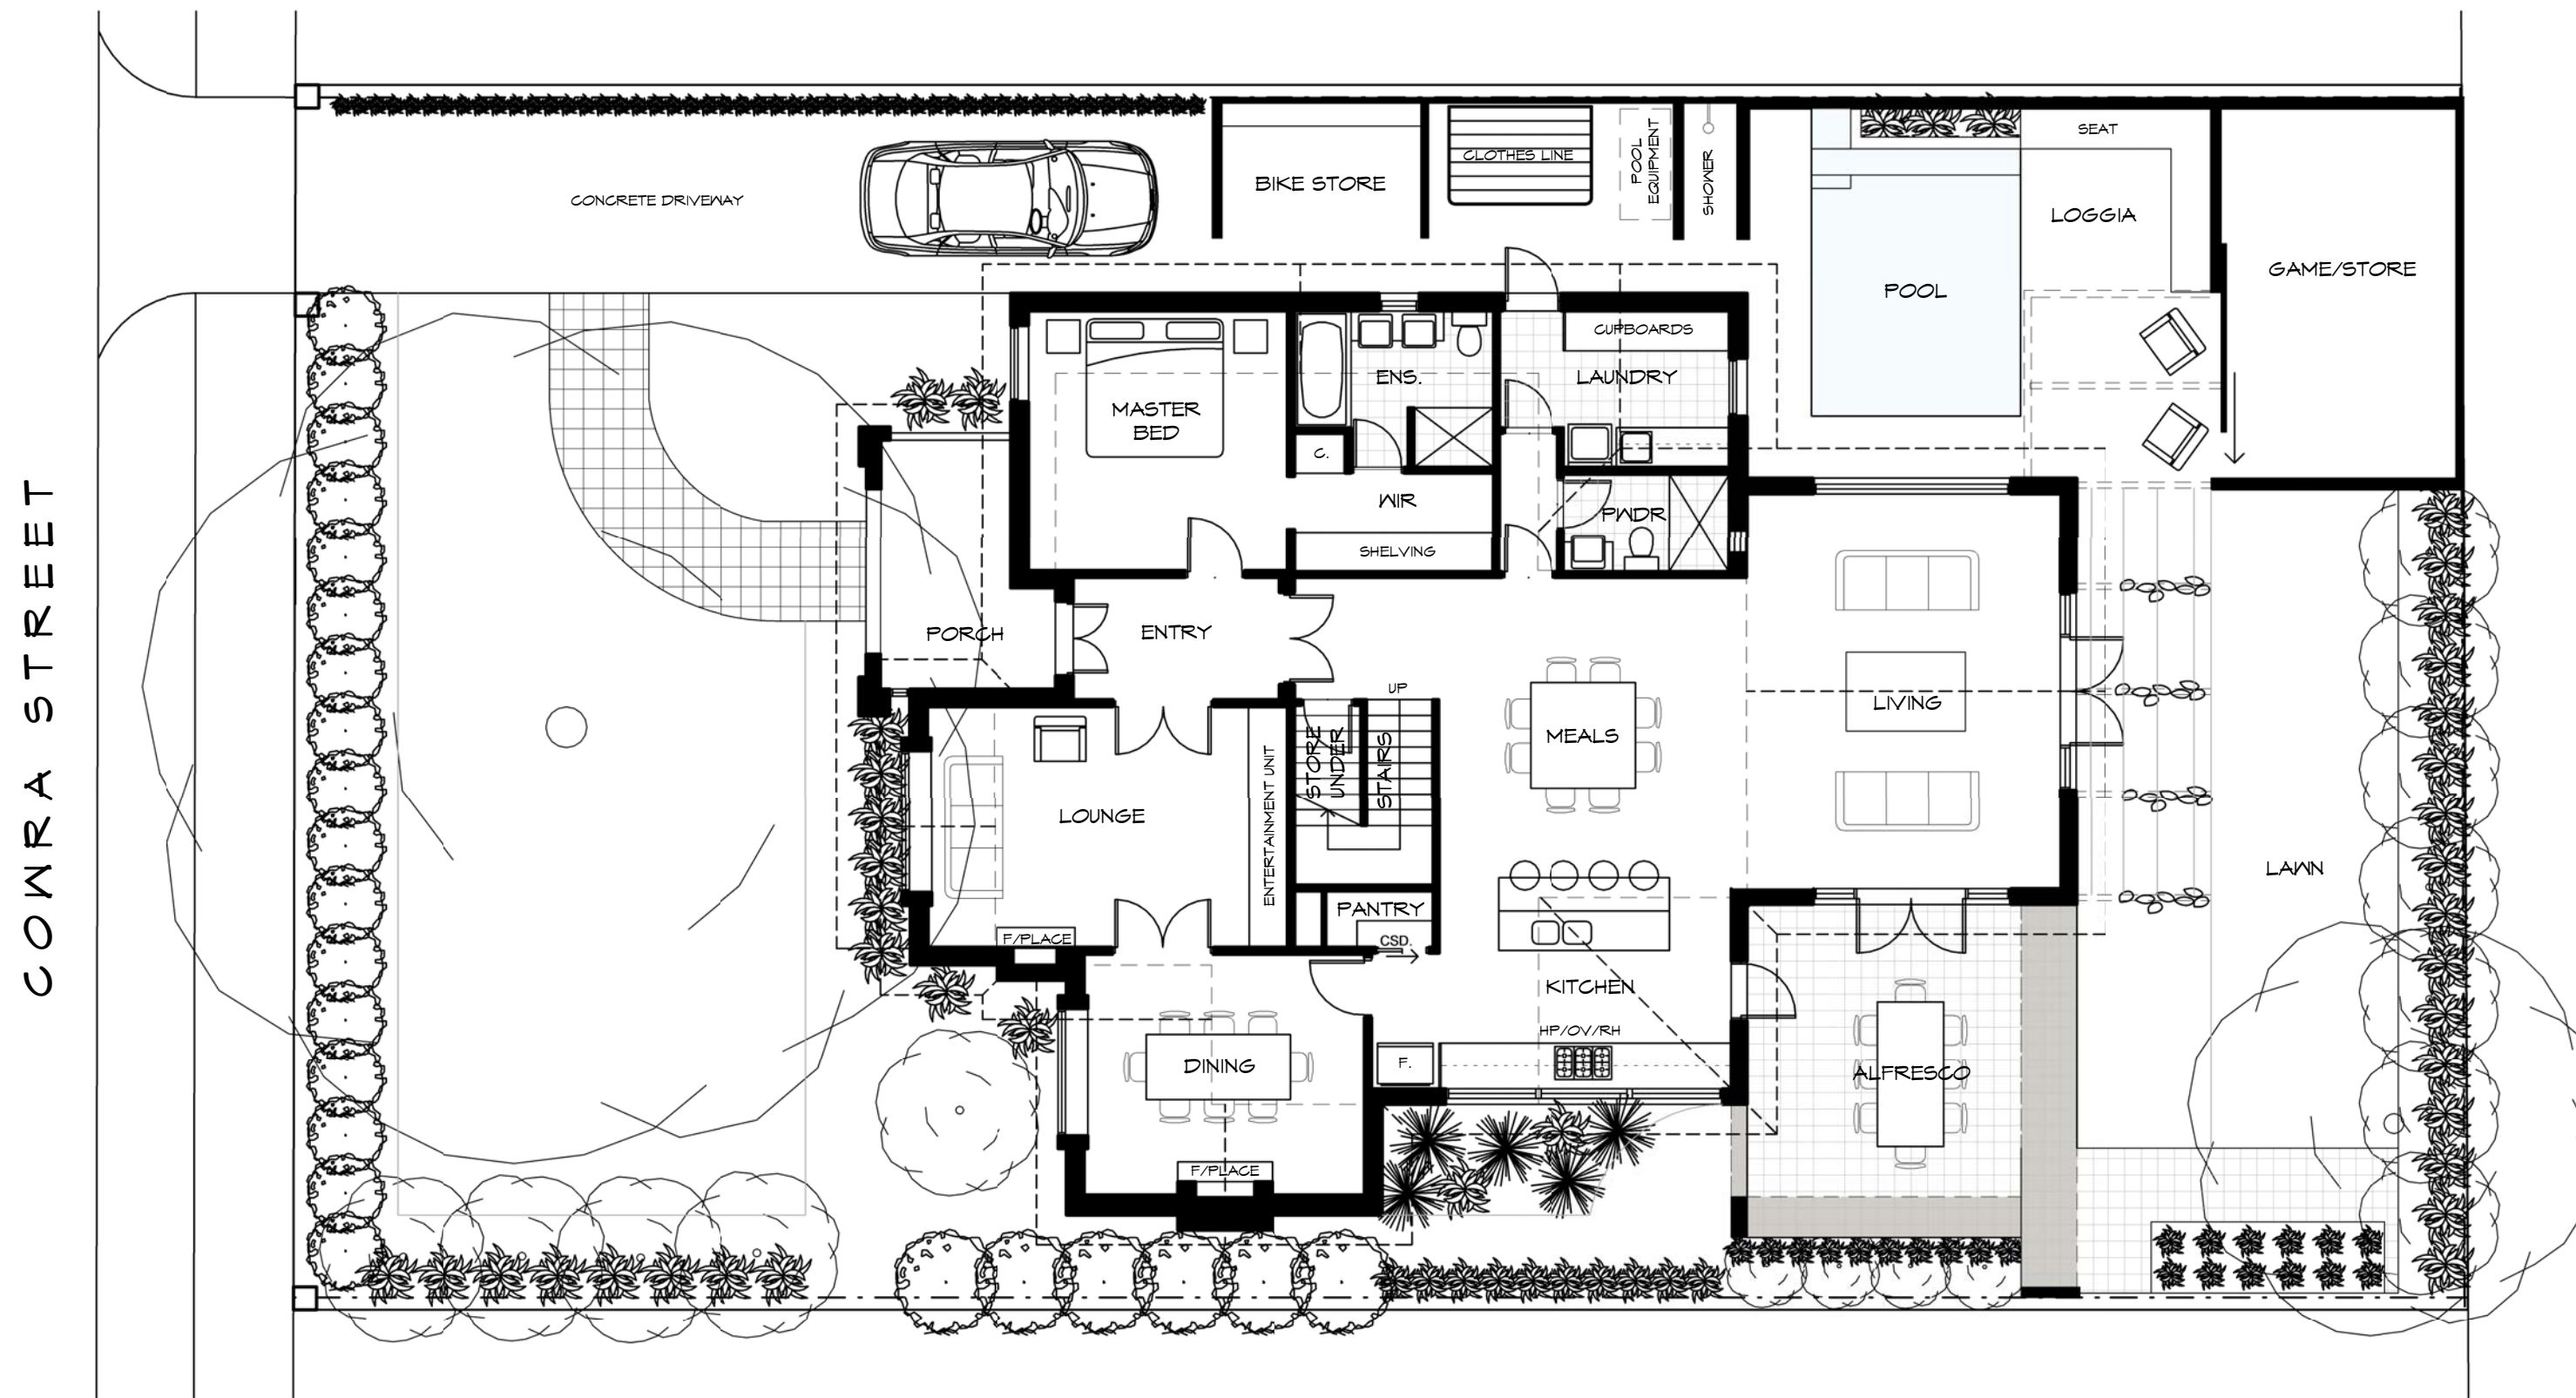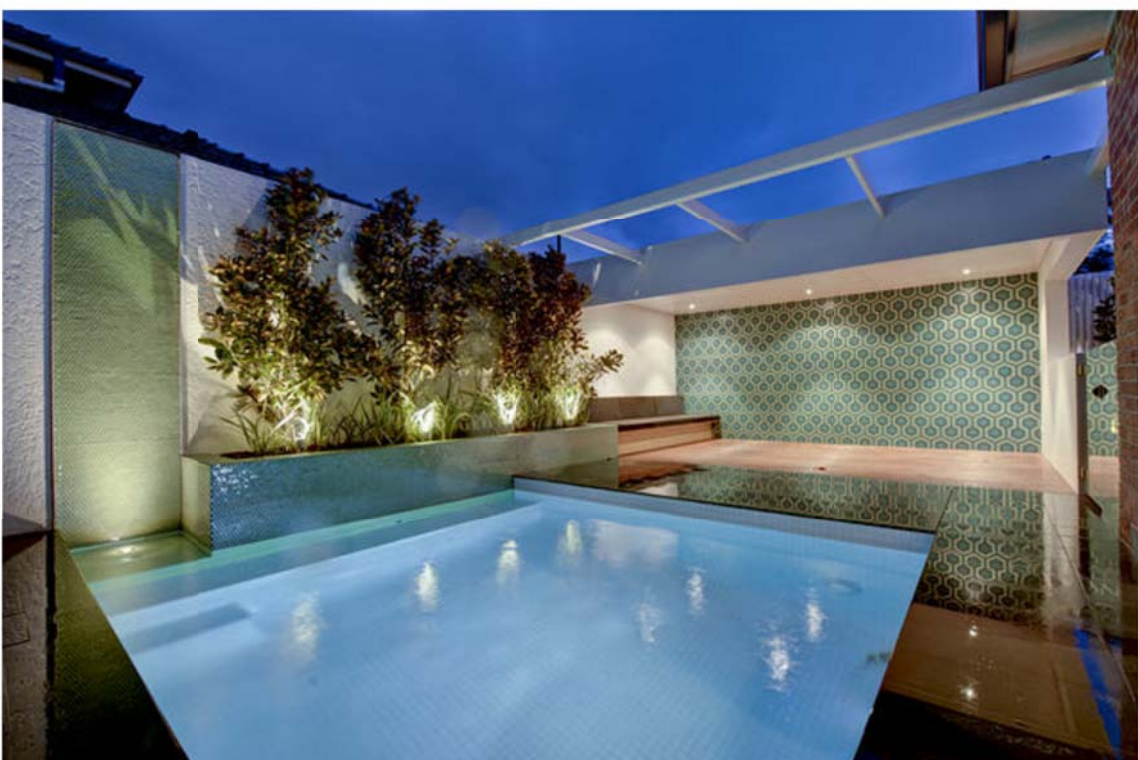

1 Proposed Ground Floor
SK-01 1:100

Building Areas		
Name	Area (m2)	Area (Sq.)
ALFRESCO	29.27	2.12
FIRST FLOOR	45.05	10.92
GROUND FLOOR	101.04	14.97
POOL AREA	63.16	6.90
Grand Total	566.12	94.41



4 Proposed North Elevation
SK-01 1:100




3 Proposed East Elevation
SK-01 1:100



5 Proposed South Elevation
SK-01 1:100



6 Proposed West Elevation
SK-01 1:100

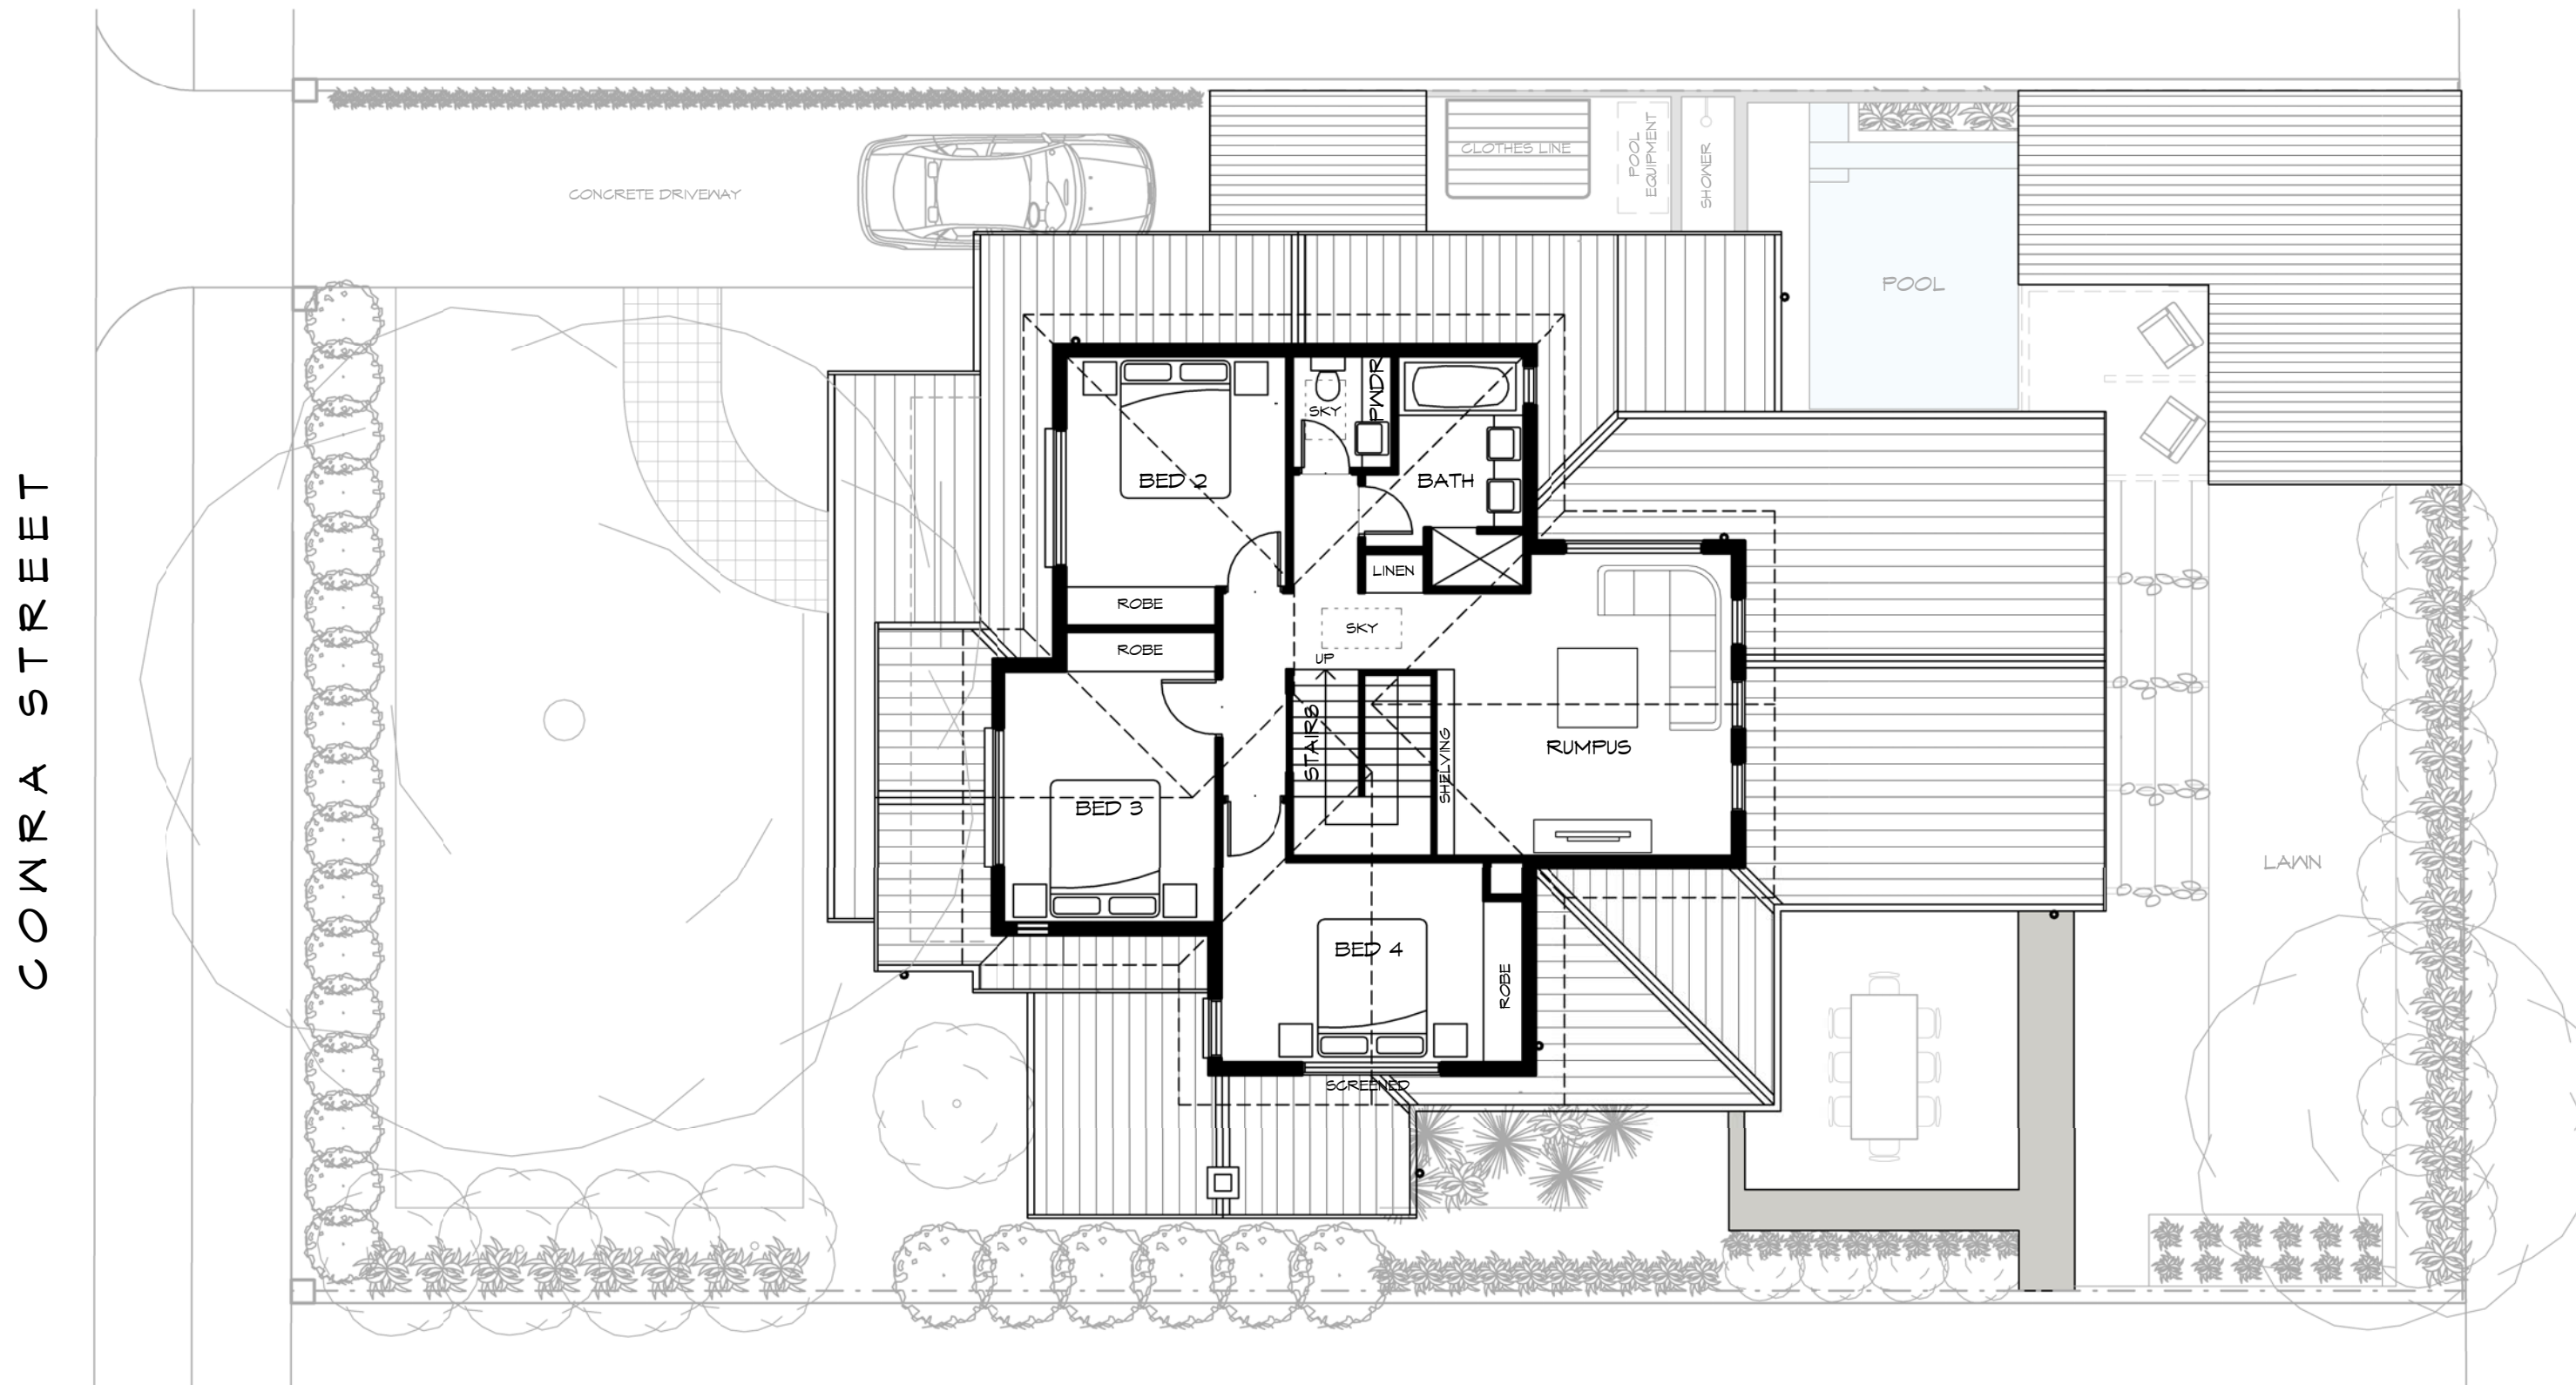

2 Proposed First Floor
SK-01 1:100