


PROPOSED ALTERATIONS & ADDITIONS

27 HALLEY STREET, BLACKBURN




The Proposed Alterations & Additions
to the Existing Dwelling at
27 Halley Street, Blackburn
for Peter and Elizabeth Storey

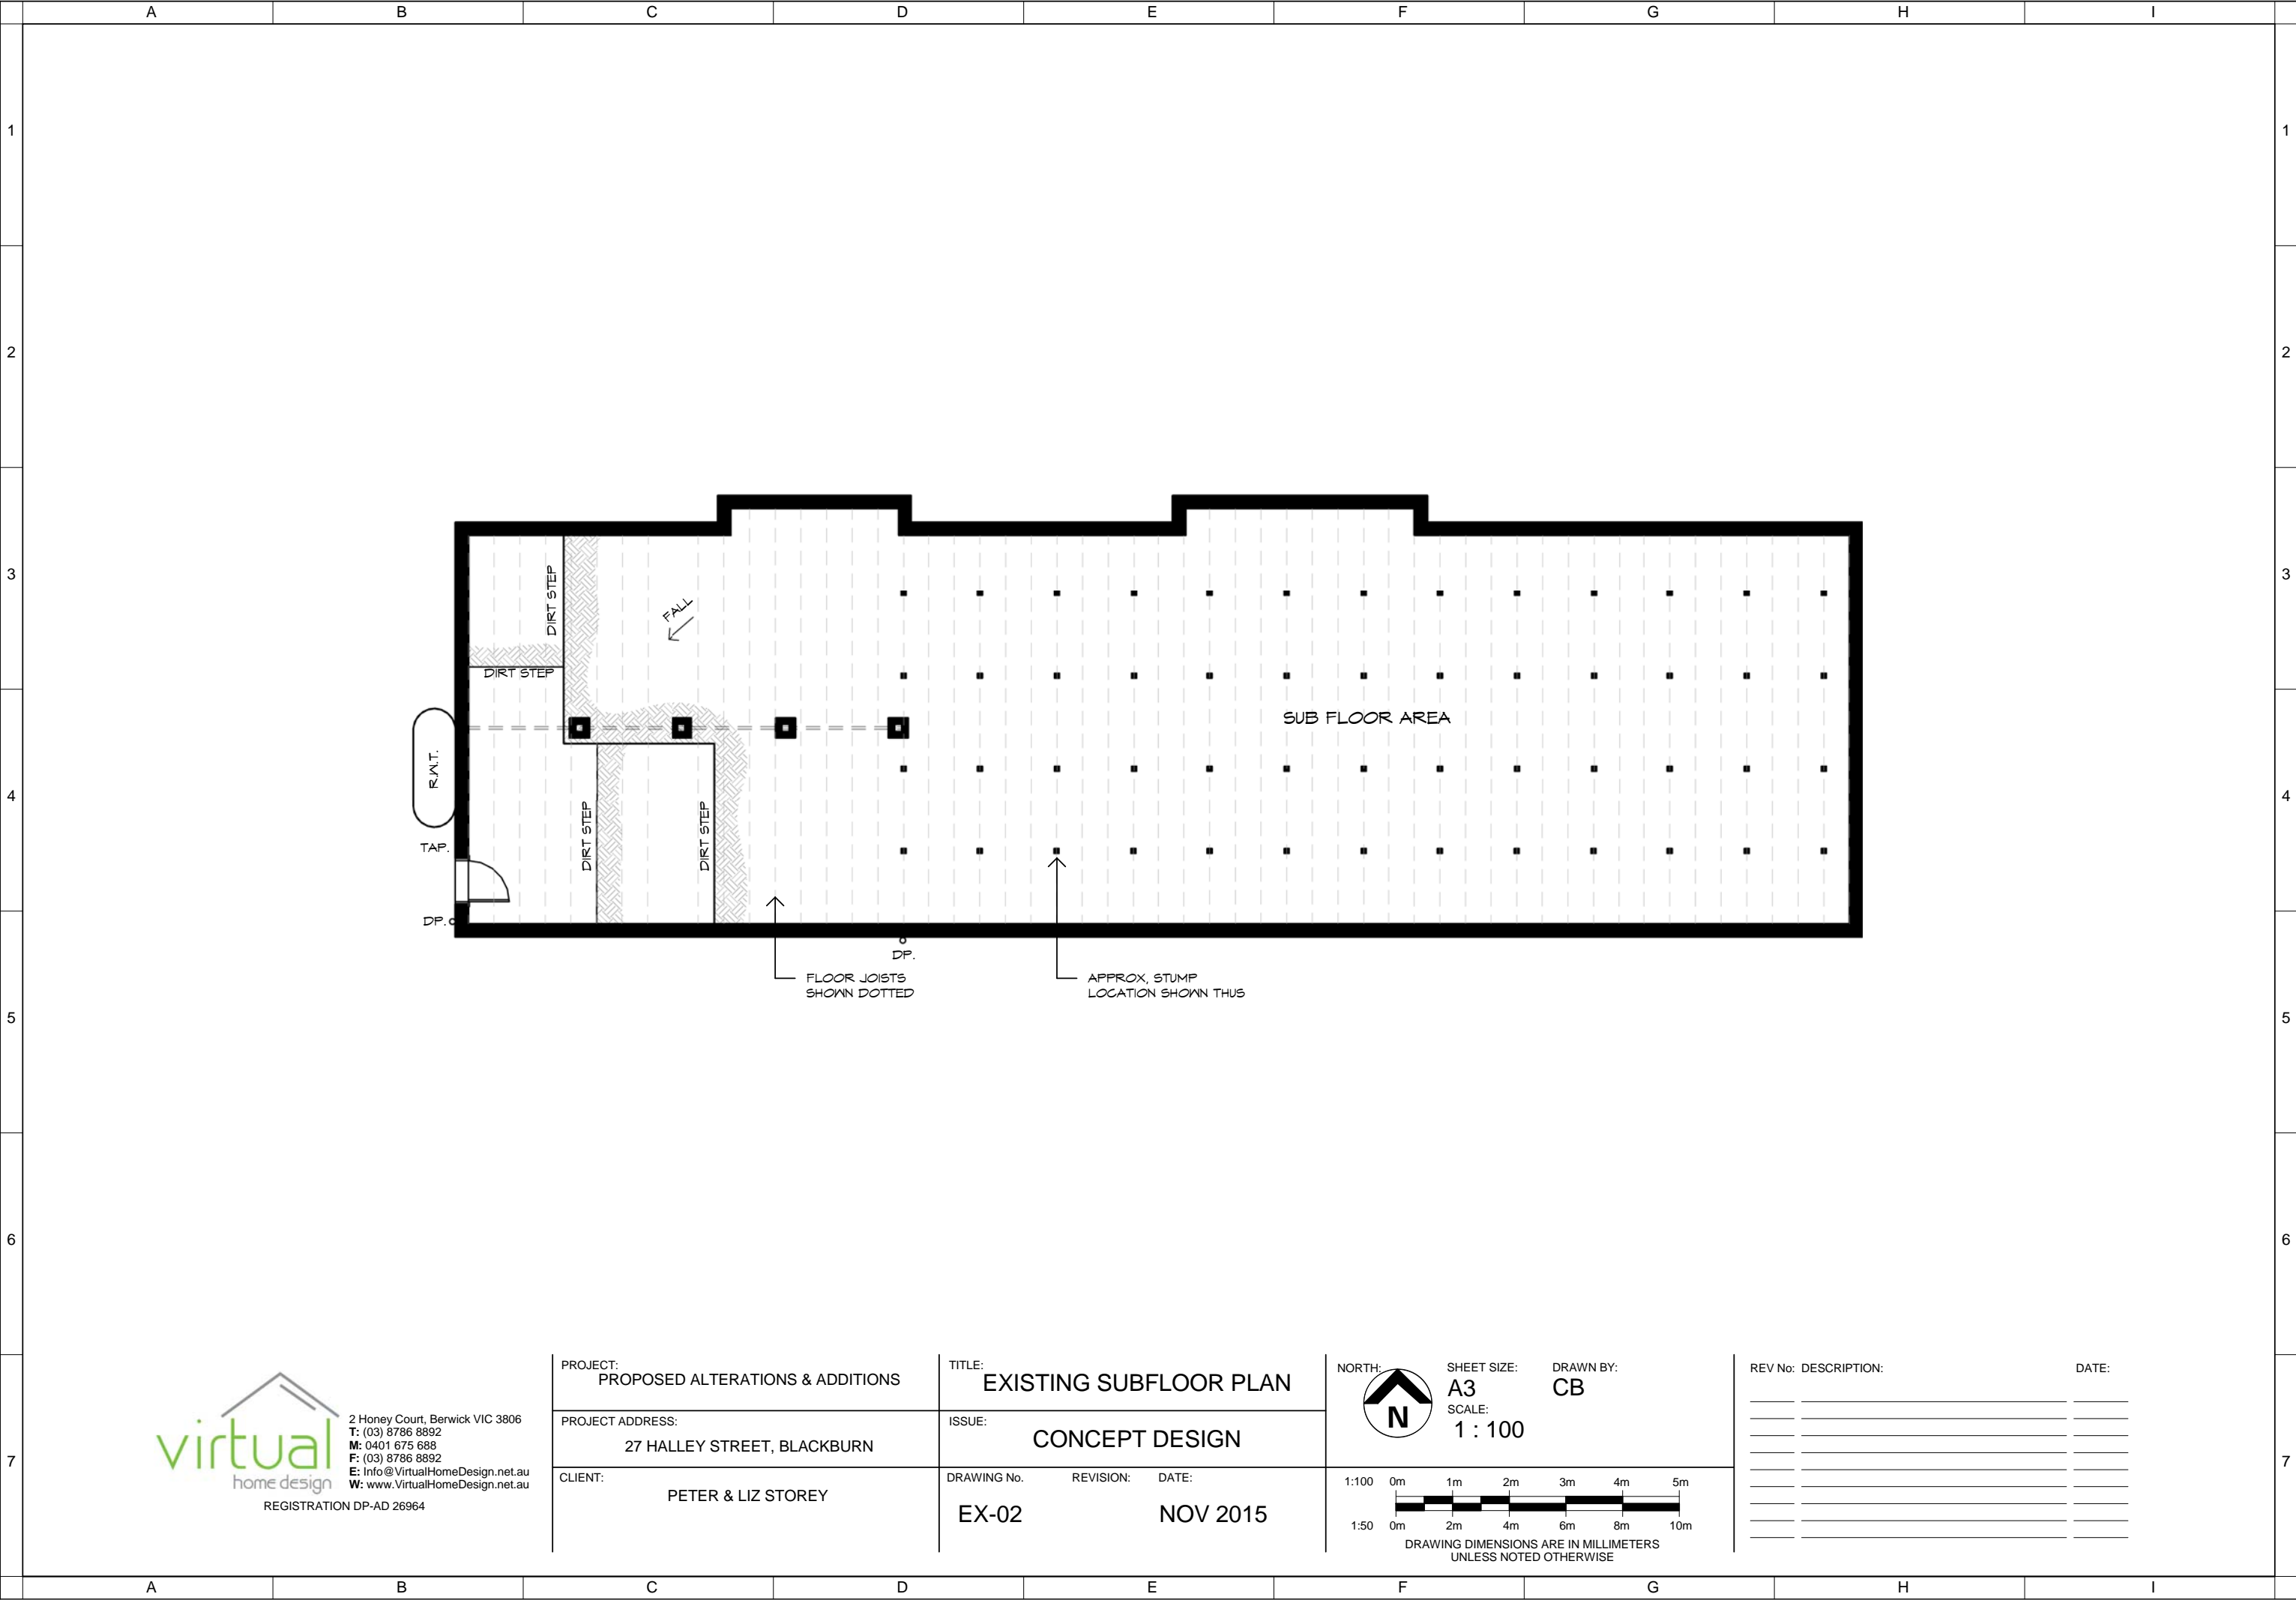


virtual
home design

2 Honey Court, Berwick VIC 3806
T: (03) 8786 8892
M: 0401 675 688
F: (03) 8786 8892
E: Info@VirtualHomeDesign.net.au
W: www.VirtualHomeDesign.net.au


REGISTRATION DP-AD 26964

PROJECT: PROPOSED ALTERATIONS & ADDITIONS	TITLE: EXISTING SUBFLOOR PLAN	<div>NORTH: </div> <div>SHEET SIZE: A3</div> <div>DRAWN BY: CB</div>	REV No: DESCRIPTION: DATE:
PROJECT ADDRESS: 27 HALLEY STREET, BLACKBURN	ISSUE: CONCEPT DESIGN		
CLIENT: PETER & LIZ STOREY	DRAWING No. REVISION: DATE: EX-02 NOV 2015	<div>1:100 0m 1m 2m 3m 4m 5m</div> <div>1:50 0m 2m 4m 6m 8m 10m</div> <div>DRAWING DIMENSIONS ARE IN MILLIMETERS</div>	

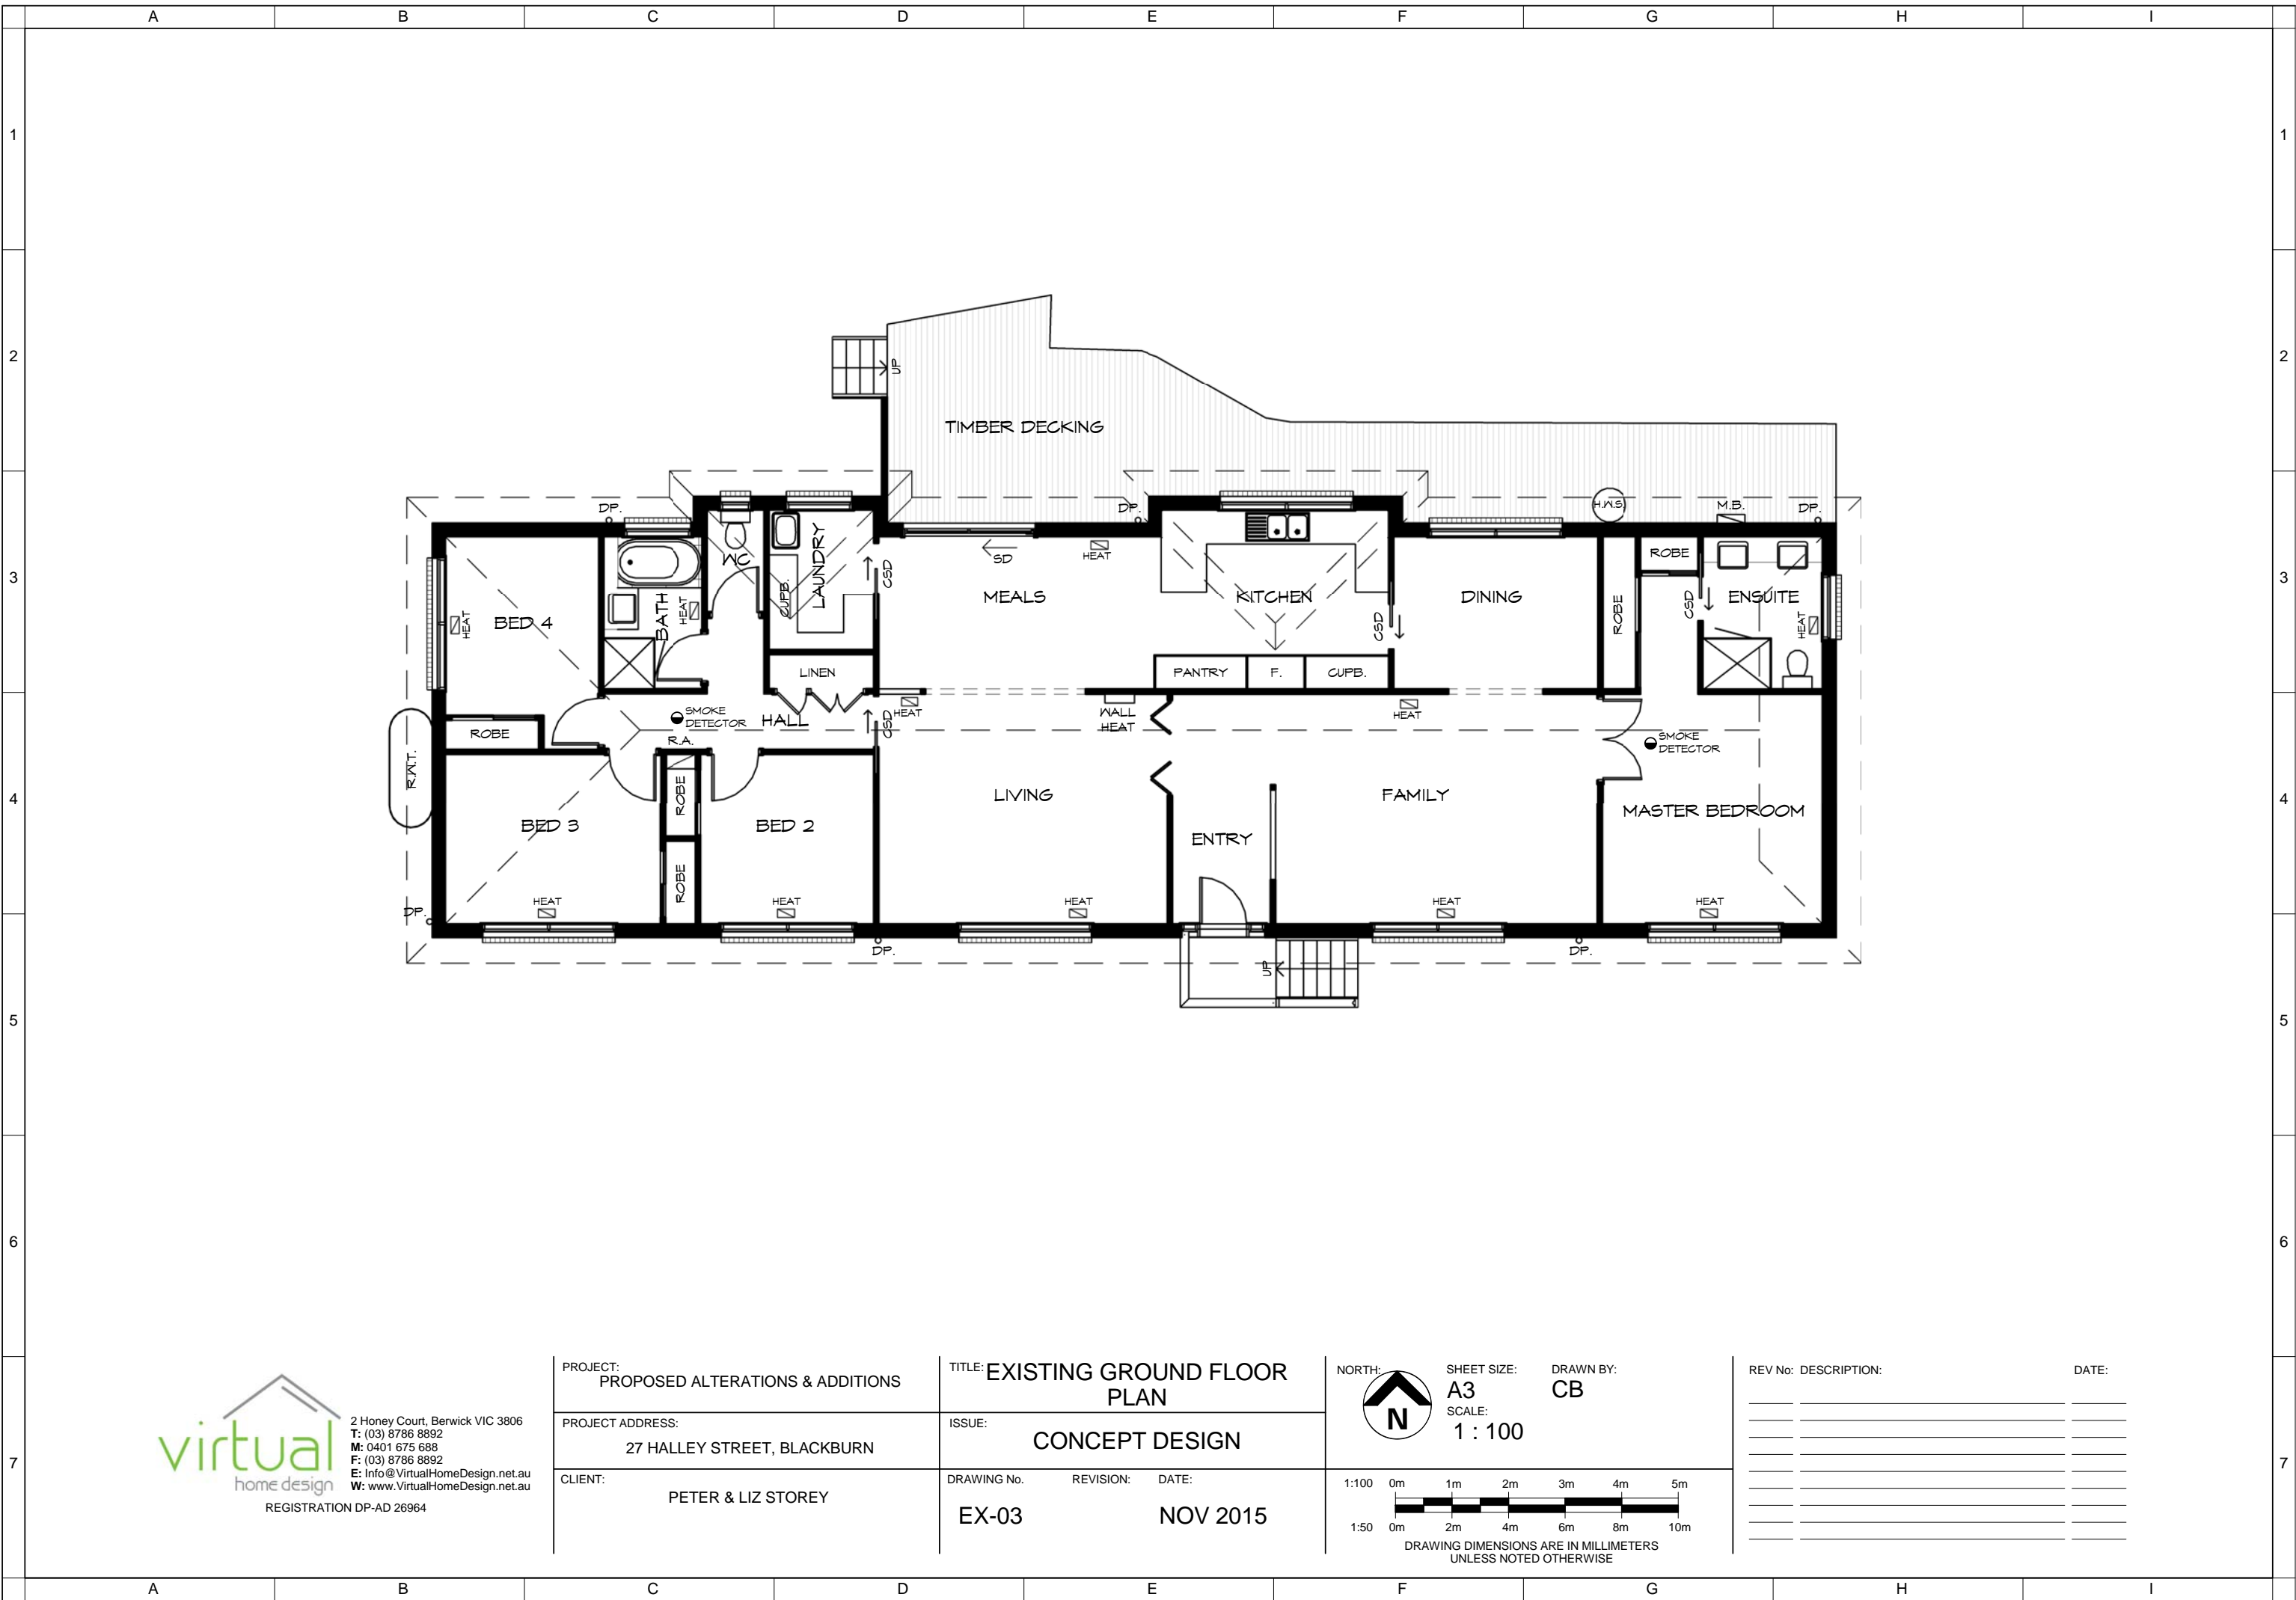

Proposed Site Coverage By Buildings		
Name	Area (M2)	% of Allotment Area
CARPORT FOOTPRINT	60	7%
DWELLING FOOTPRINT	208	24%
Grand total	268	30%


Proposed Non-Permeable Areas		
Name	Area (m2)	% of Allotment Area
DWELLING FOOTPRINT	208	24%
HARD PAVING	303	34%
Grand total	511	58%

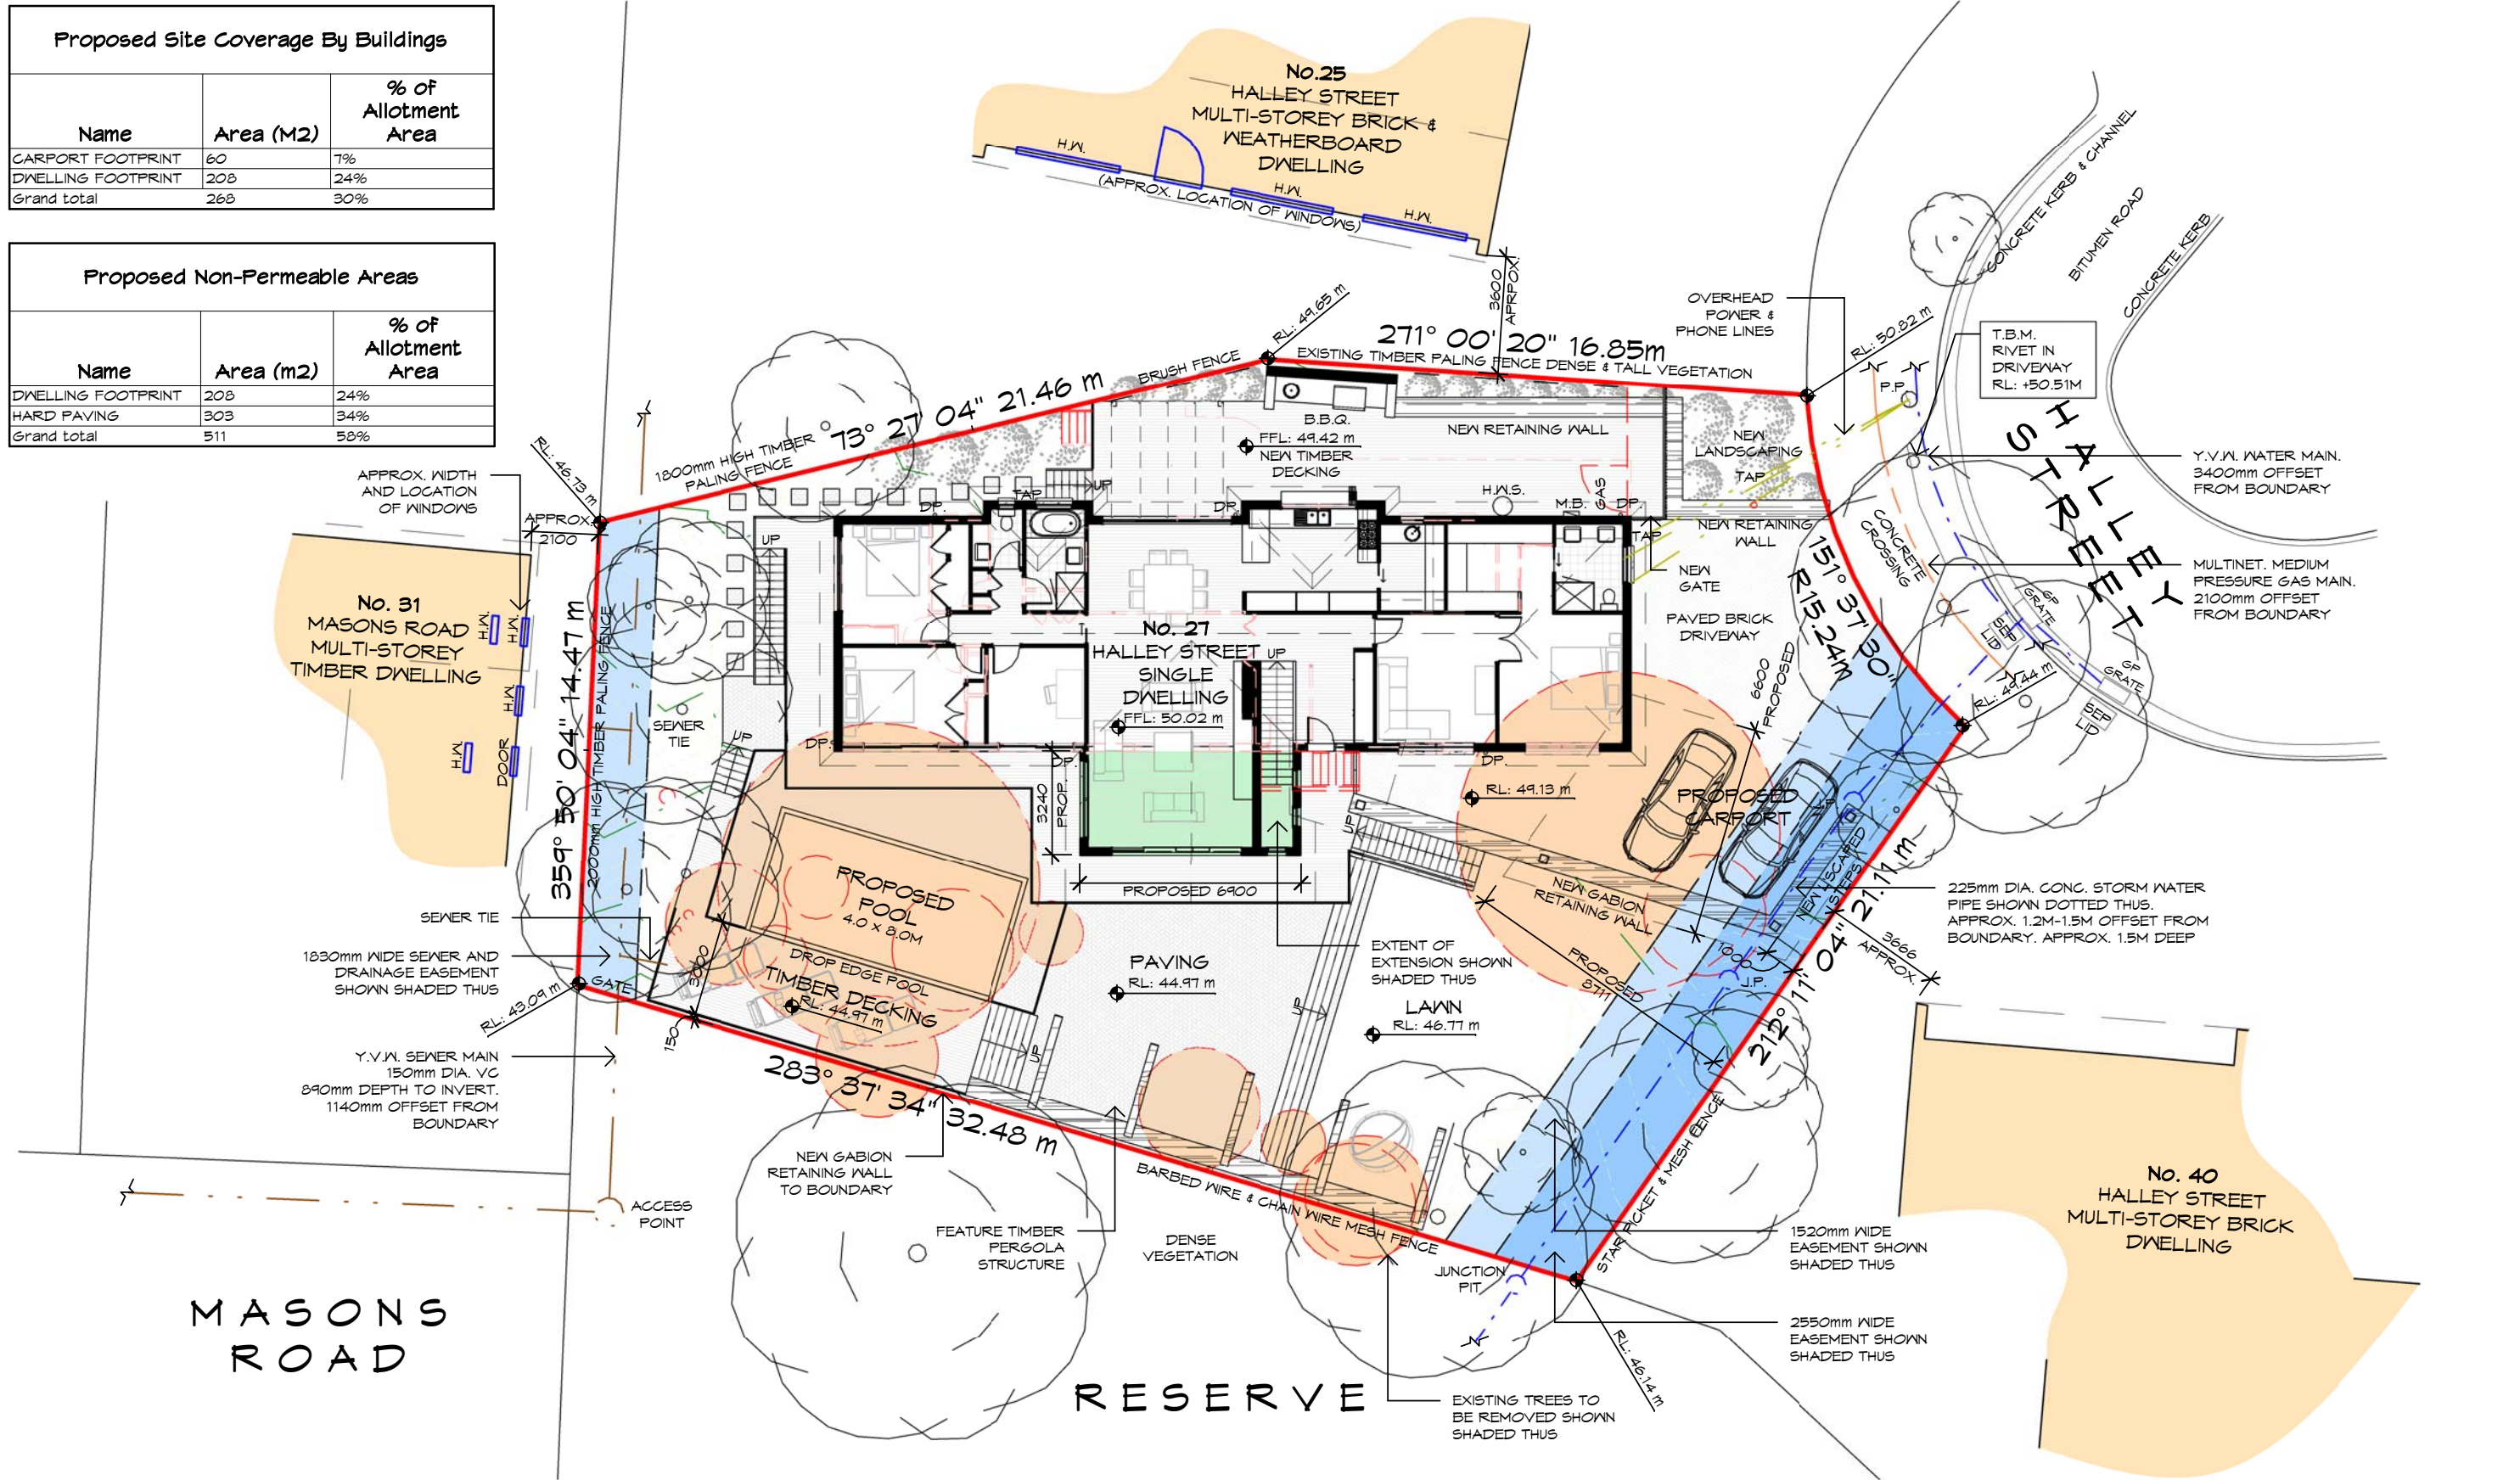





2 Honey Court, Berwick VIC 3806
T: (03) 8786 8892
M: 0401 675 688
F: (03) 8786 8892
E: Info@VirtualHomeDesign.net.au
W: www.VirtualHomeDesign.net.au

REGISTRATION DP-AD 26964

PROJECT: PROPOSED ALTERATIONS & ADDITIONS	TITLE: PROPOSED SITE PLAN	NORTH: 	SHEET SIZE: A3	DRAWN BY: CB	REV No: DESCRIPTION: DATE:
PROJECT ADDRESS: 27 HALLEY STREET, BLACKBURN	ISSUE: CONCEPT DESIGN		SCALE: 1 : 200		A GENERAL LAYOUT REVISIONS 14/12/15
CLIENT: PETER & LIZ STOREY	DRAWING No. SK-01	REVISION: A	DATE: DEC 2015		

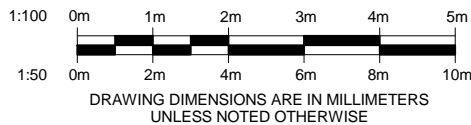

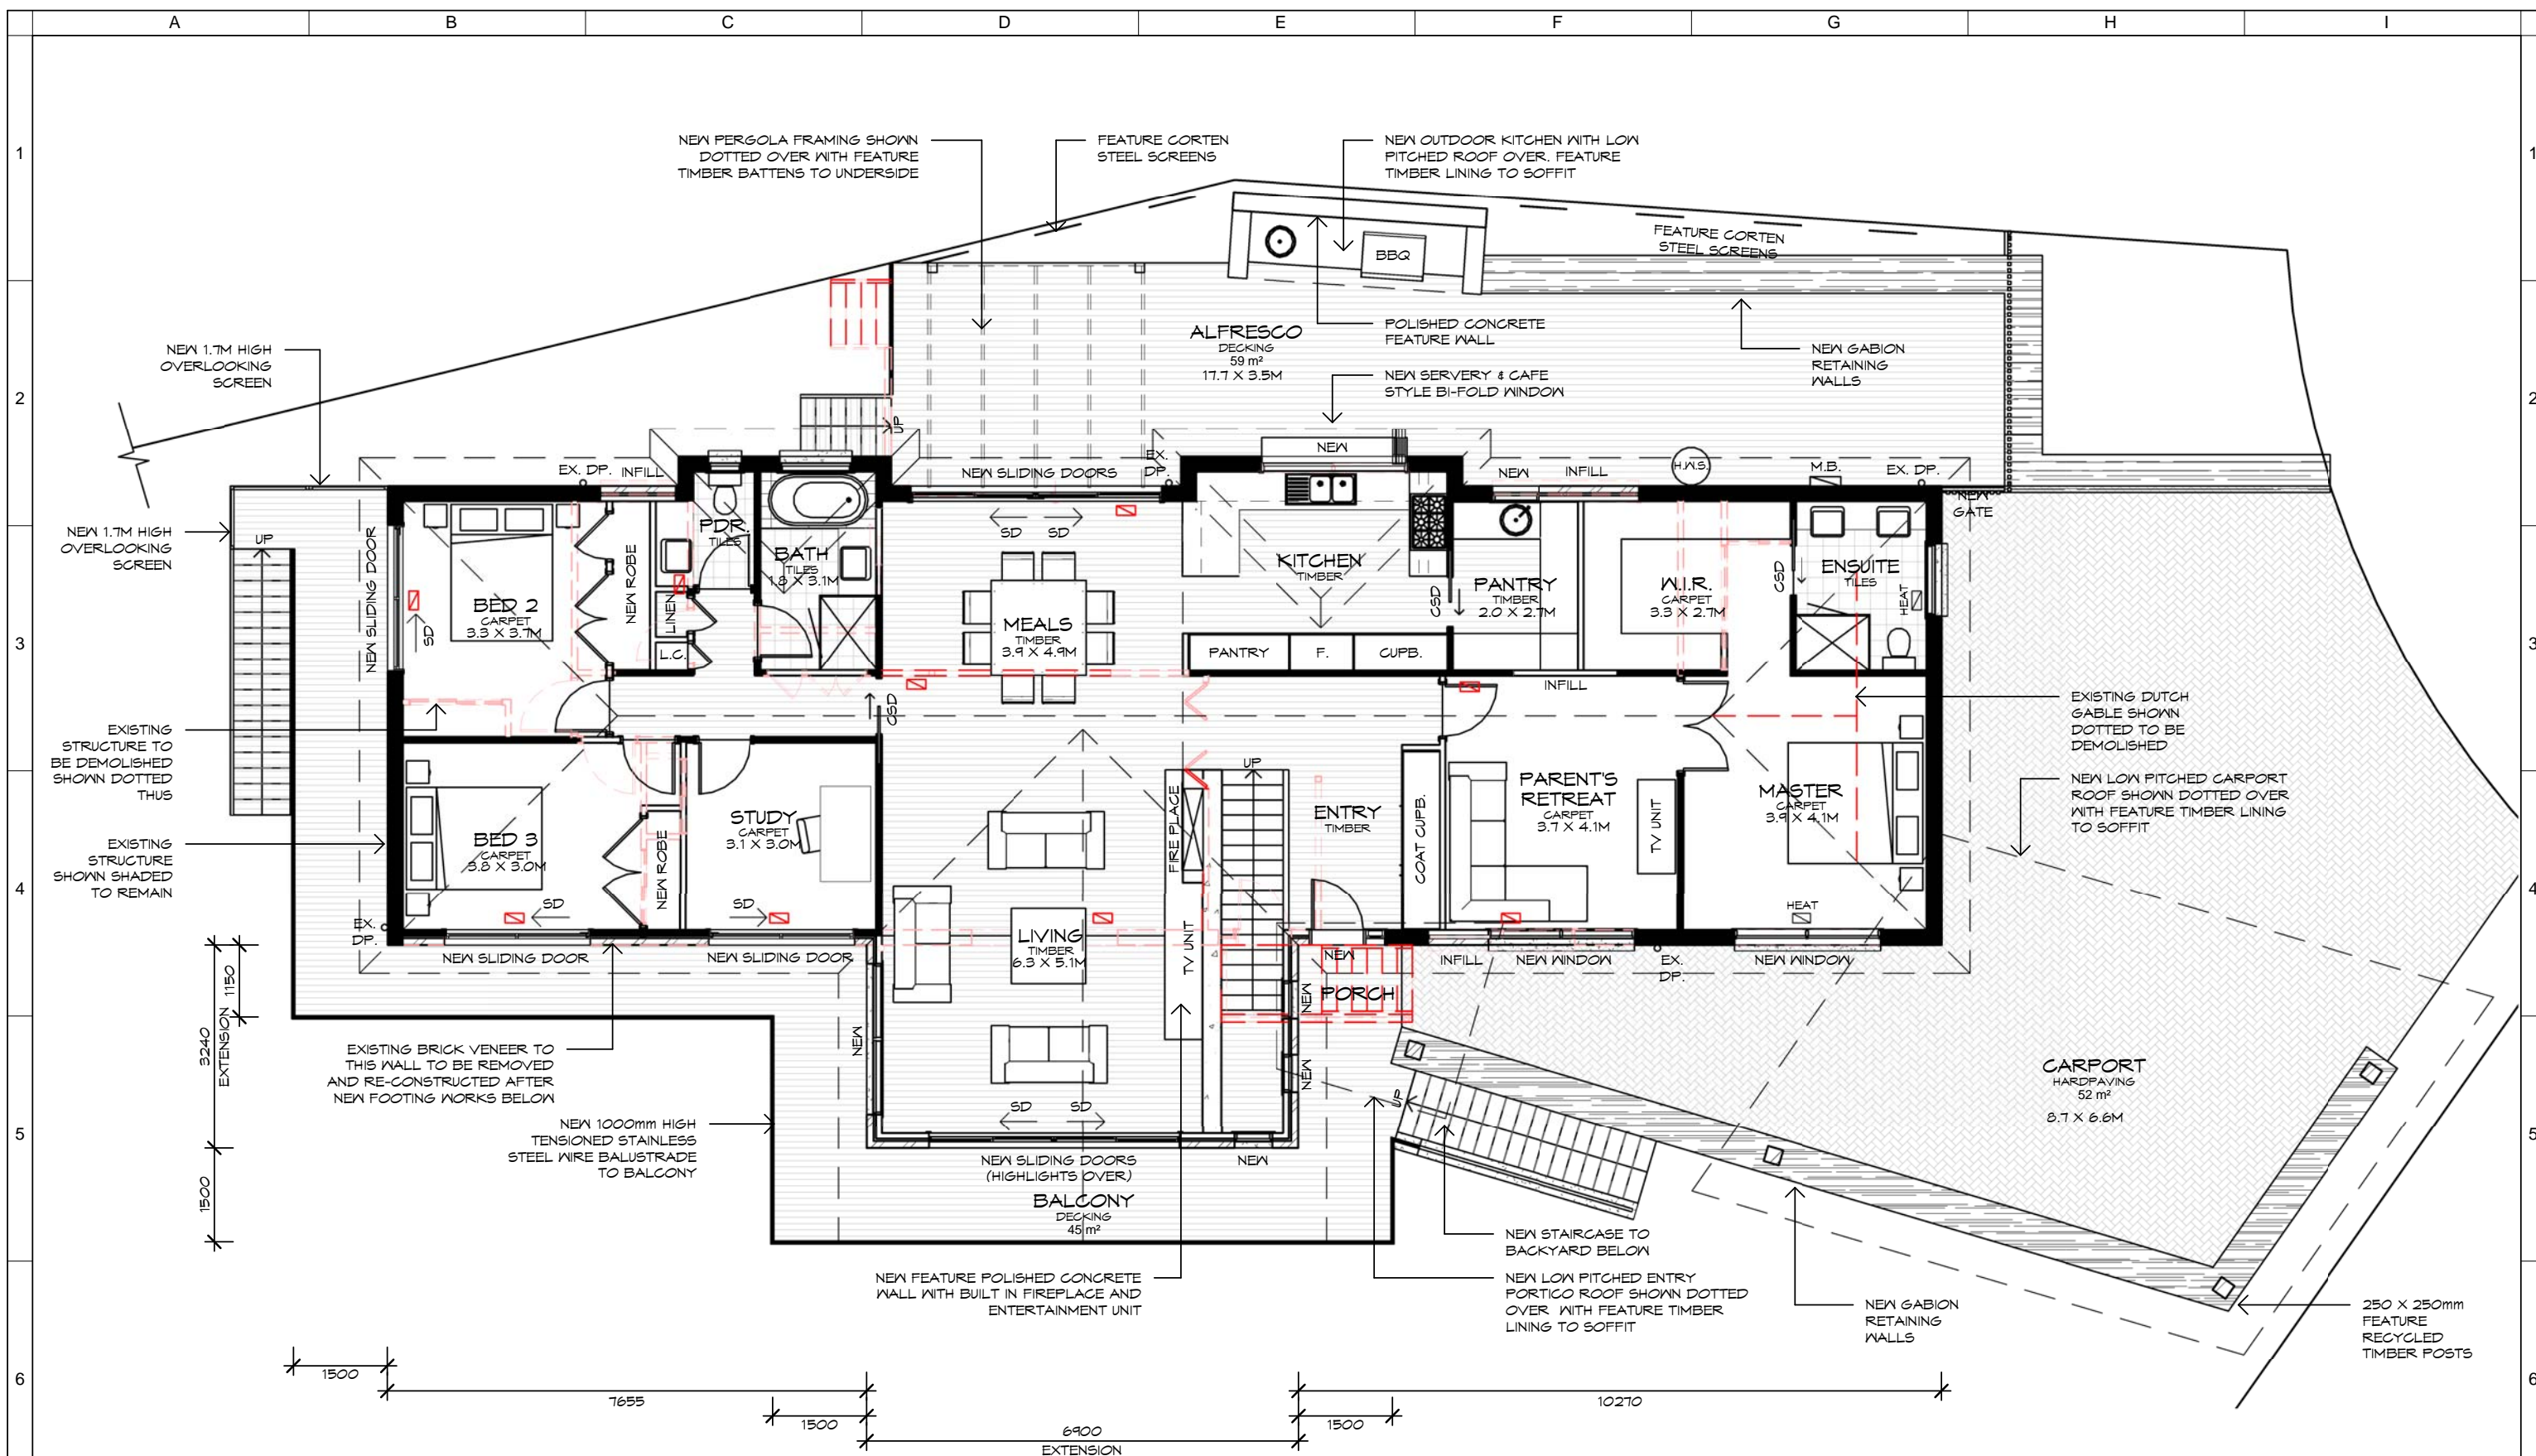

PROJECT:
PROPOSED ALTERATIONS & ADDITIONS

PROJECT ADDRESS:
27 HALLEY STREET, BLACKBURN

CLIENT: PETER & LIZ STOREY

TITLE PROPOSED GROUND FLOOR
PLAN


ISSUE:	CONCEPT DESIGN
--------	----------------

DRAWING No.	REVISION:	DATE:
SK-03	A	DEC 2015



SHEET SIZE:
A3
SCALE:
1 : 100

DRAWN BY:
CB

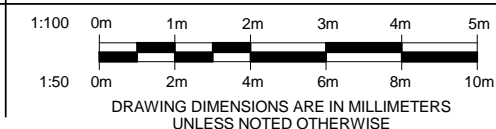


REV No: DESCRIPTION:

A GENERAL LAYOUT REVISIONS

DATE:

14/12/15

[illegible]

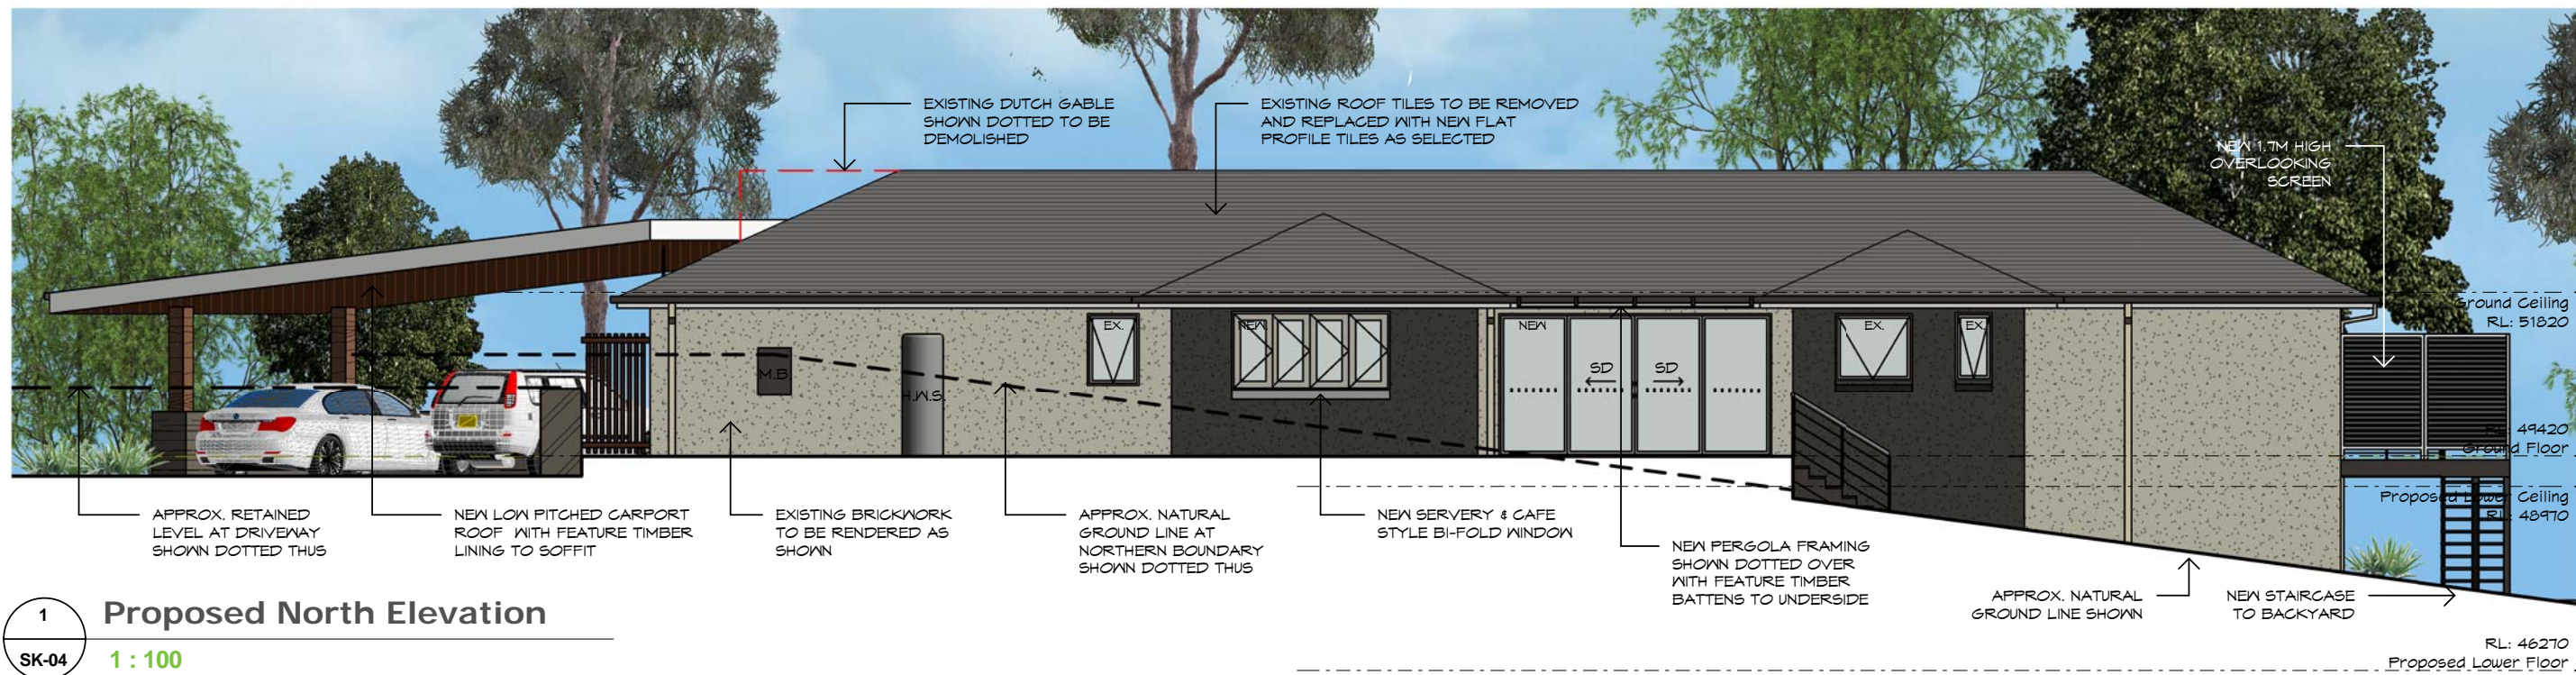

1
SK-04
Proposed North Elevation
1 : 100



2
SK-04
Proposed East Elevation
1 : 100

virtual
home design
2 Honey Court, Berwick VIC 3806
T: (03) 8786 8892
M: 0401 675 688
F: (03) 8786 8892
E: info@VirtualHomeDesign.net.au
W: www.VirtualHomeDesign.net.au
REGISTRATION DP-AD 26964

TITLE:
PROPOSED ELEVATIONS

PROJECT:
PROPOSED ALTERATIONS & ADDITIONS

PROJECT ADDRESS:
27 HALLEY STREET, BLACKBURN

CLIENT:
PETER & LIZ STOREY

ISSUE:
CONCEPT DESIGN

DRAWING No. SK-04 REVISION: A DATE: DEC 2015

NORTH: SHEET SIZE: A3 DRAWN BY: CB
SCALE: 1 : 100

REV No:	DESCRIPTION:	DATE:
A	GENERAL LAYOUT REVISIONS	14/12/15

1:100 0m 1m 2m 3m 4m 5m
1:50 0m 2m 4m 6m 8m 10m
DRAWING DIMENSIONS ARE IN MILLIMETERS
UNLESS NOTED OTHERWISE

PROPOSED ALTERATIONS & ADDITIONS

SK-06
REVISION A

27 HALLEY STREET, BLACKBURN



RENDER 1



RENDER 2




RENDER 3



RENDER 4

3D RENDERS
SCALE:

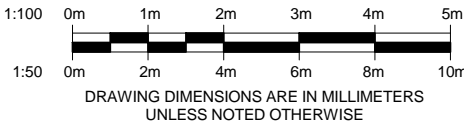

virtual
home design

2 Honey Court, Berwick VIC 3806
T: (03) 8786 8892
M: 0401 675 688
F: (03) 8786 8892
E: Info@VirtualHomeDesign.net.au
W: www.VirtualHomeDesign.net.au

PROPOSED ALTERATIONS & ADDITIONS

SK-07
REVISION A

27 HALLEY STREET, BLACKBURN



RENDER 5



RENDER 6




RENDER 7



RENDER 8

3D RENDERS
SCALE:

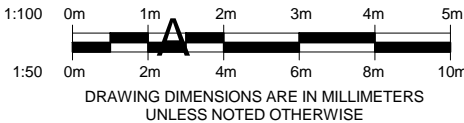

virtual
home design
2 Honey Court, Berwick VIC 3806
T: (03) 8786 8892
M: 0401 675 688
F: (03) 8786 8892
E: Info@VirtualHomeDesign.net.au
W: www.VirtualHomeDesign.net.au