



Two Unit Development

Mortimore Street, Bentleigh

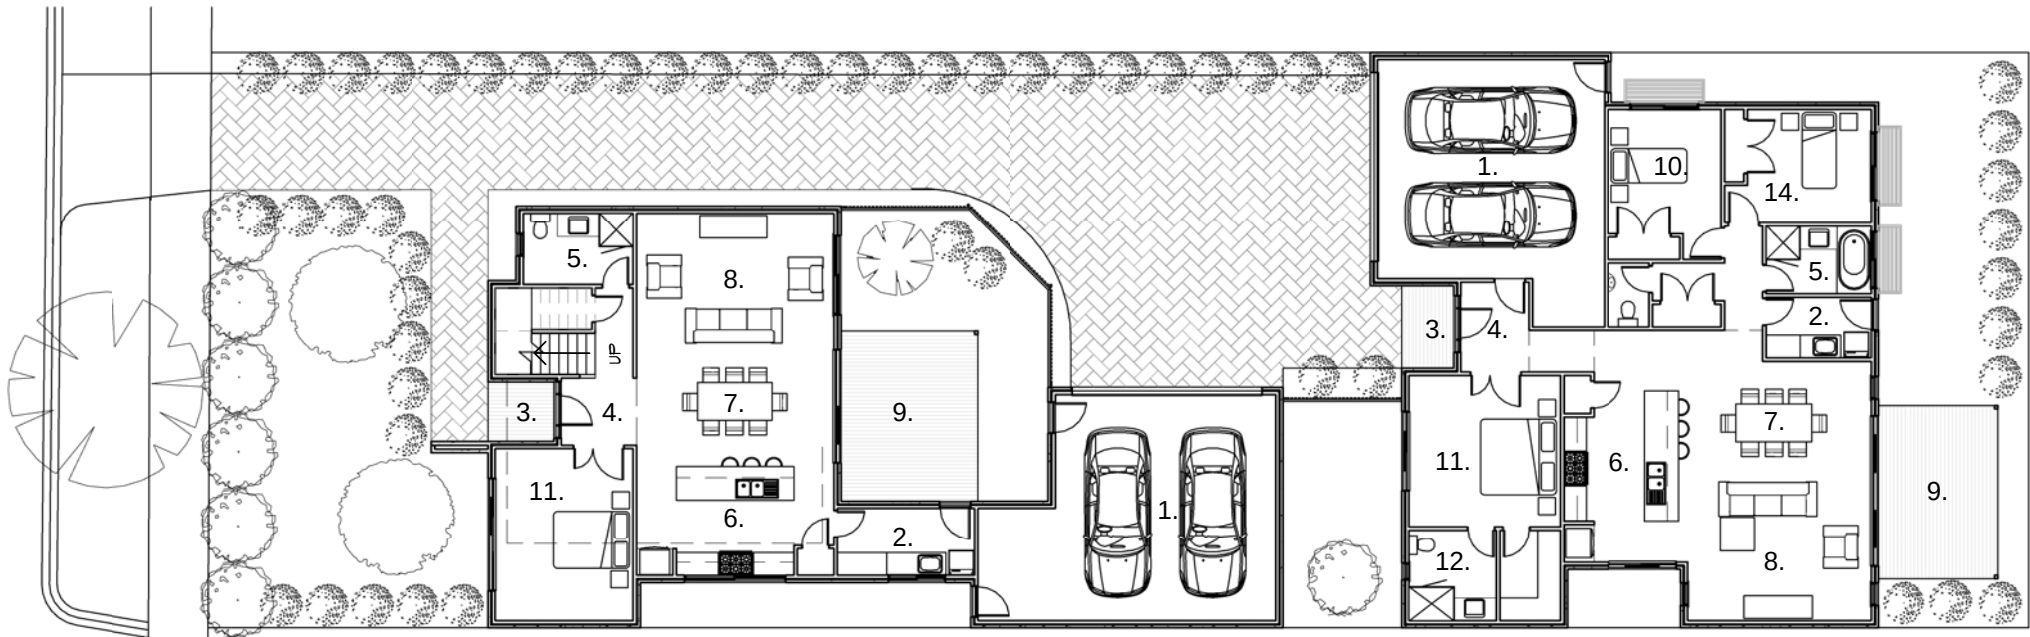


1 Ground Floor Level
SK-01 1 : 200

- 1. Garage.
- 2. Laundry.
- 3. Porch.
- 4. Entry.
- 5. Bathroom.
- 6. Kitchen.
- 7. Meals.
- 8. Living.
- 9. Alfresco.
- 10. Bed 2.
- 11. Master Bedroom.
- 12. Ensuite.
- 13. Balcony.
- 14. Bed 3.

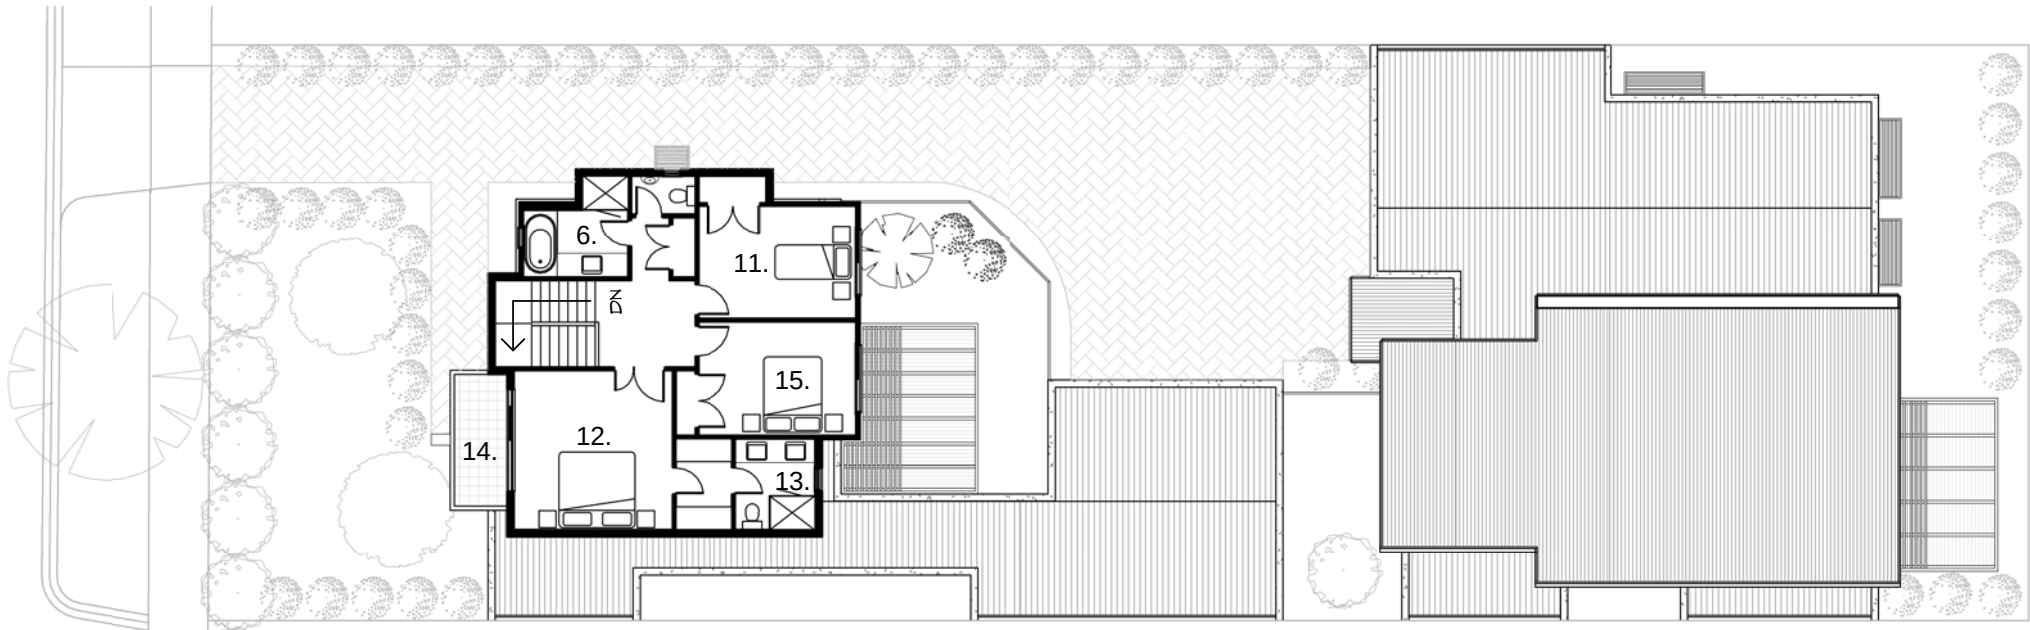

2 First Floor Level
SK-01 1 : 200

- 1. Garage.
- 2. Laundry.
- 3. Porch.
- 4. Entry.
- 5. Study/Bed 3
- 6. Bathroom.
- 7. Kitchen.
- 8. Meals.
- 9. Living.
- 10. Alfresco.
- 11. Bed 2.
- 12. Master Bedroom.
- 13. Ensuite.
- 14. Balcony.
- 15. Balcony.

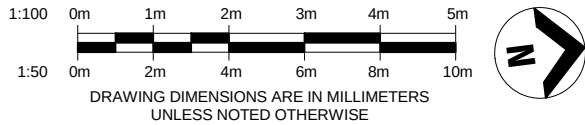

Two Unit Development

Mortimore Street, Bentleigh



4 South Elevation
SK-02 1 : 100



1 North Elevation
SK-02 1 : 100



3 East Elevation
SK-02 1 : 100



2 West Elevation
SK-02 1 : 100